


1 Existing conditions

1 : 100

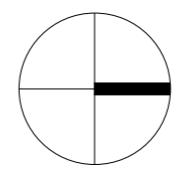


Sheet No.
01
Scale
1 : 100


House Remodel Nawal
Enter address here
Existing conditions

Drawn by: Author
Date
PRELIMINARY

Project
Number
[A0] 31/05/2022 3:27:22 PM

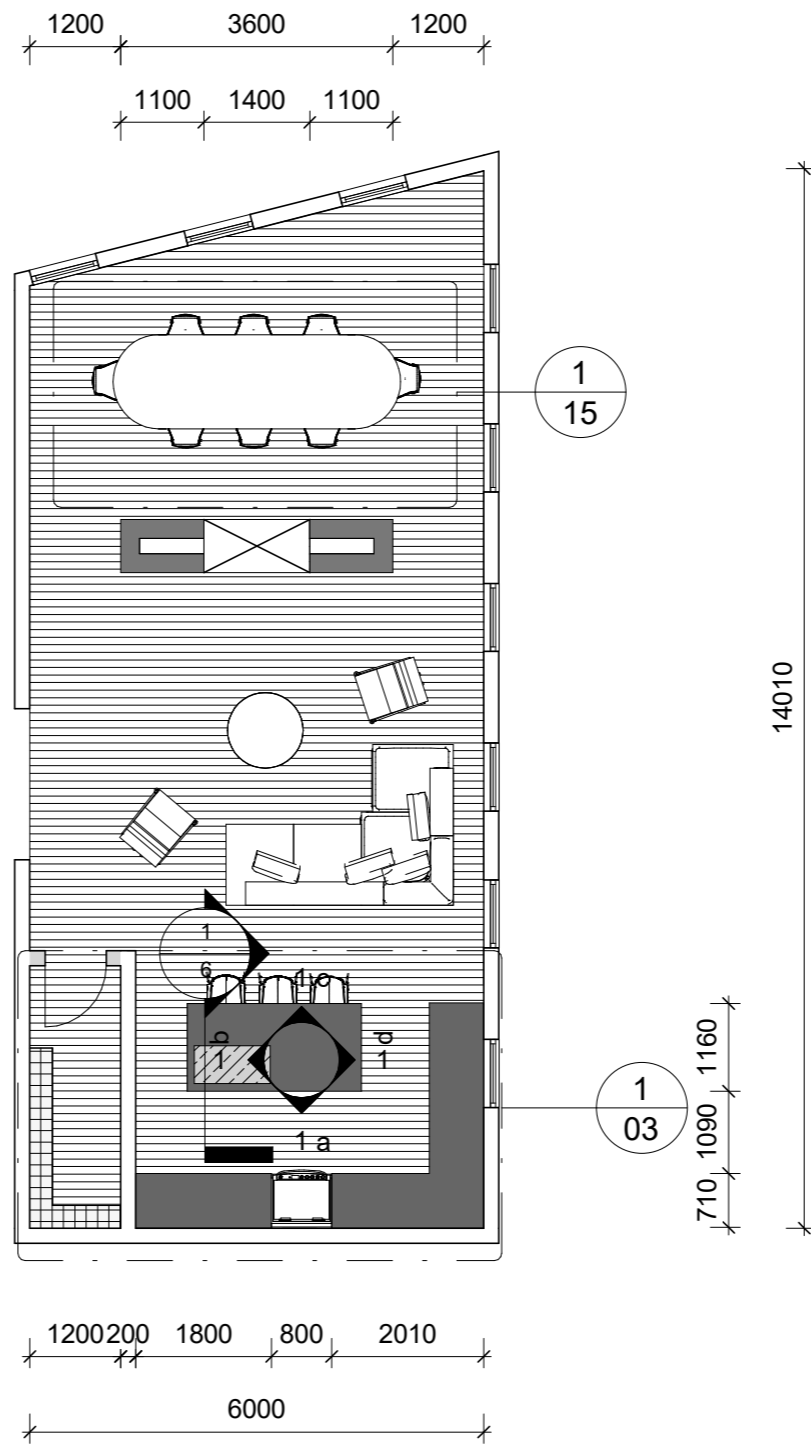

1 Proposed Conditions
1 : 100


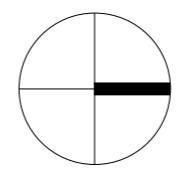


Sheet No.
02
Scale
1 : 100

House Remodel **Nawal**
Enter address here
Poposed Floor Plan

Drawn by: Author
Date
PRELIMINARY

Project Number
[A0] 31/05/2022 3:27:24 PM

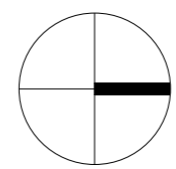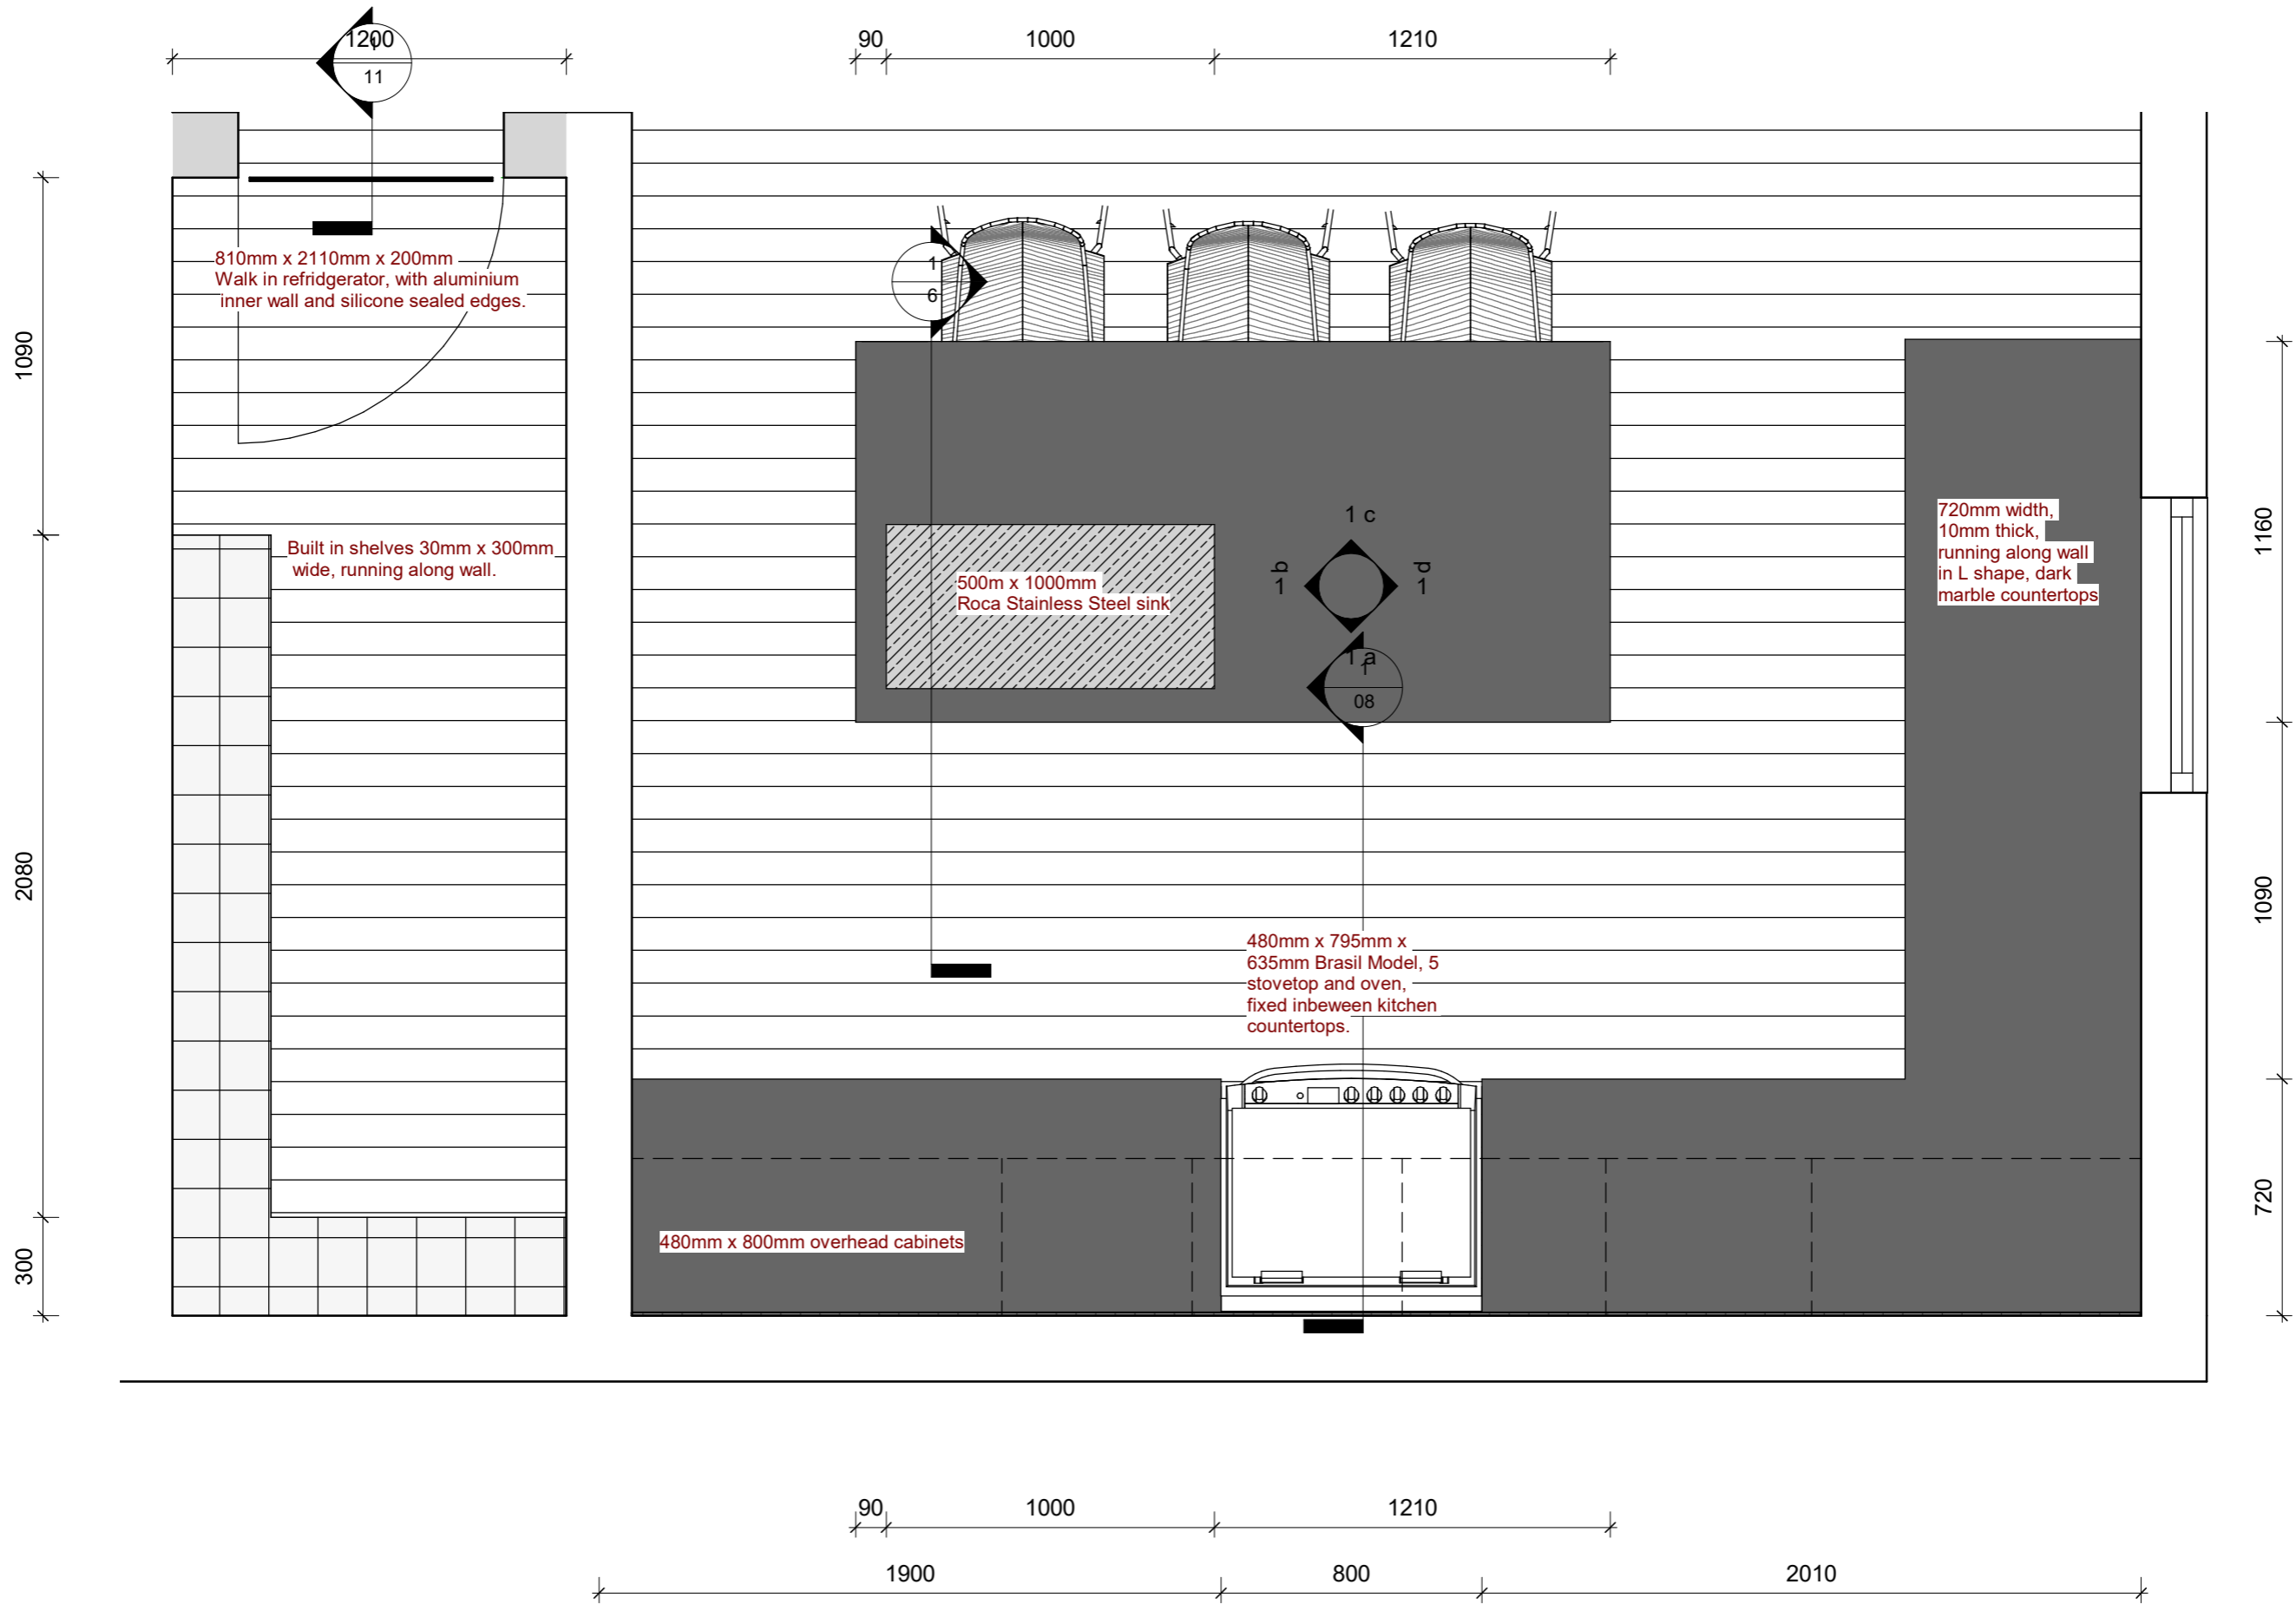


Sheet No.
03
Scale
1 : 20

House Remodel Nawal
Enter address here
Proposed Kitchen


Drawn by: Nawal
Date Makani

PRELIMINARY

Project
Number
[A0] 31/05/2022 3:27:27 PM

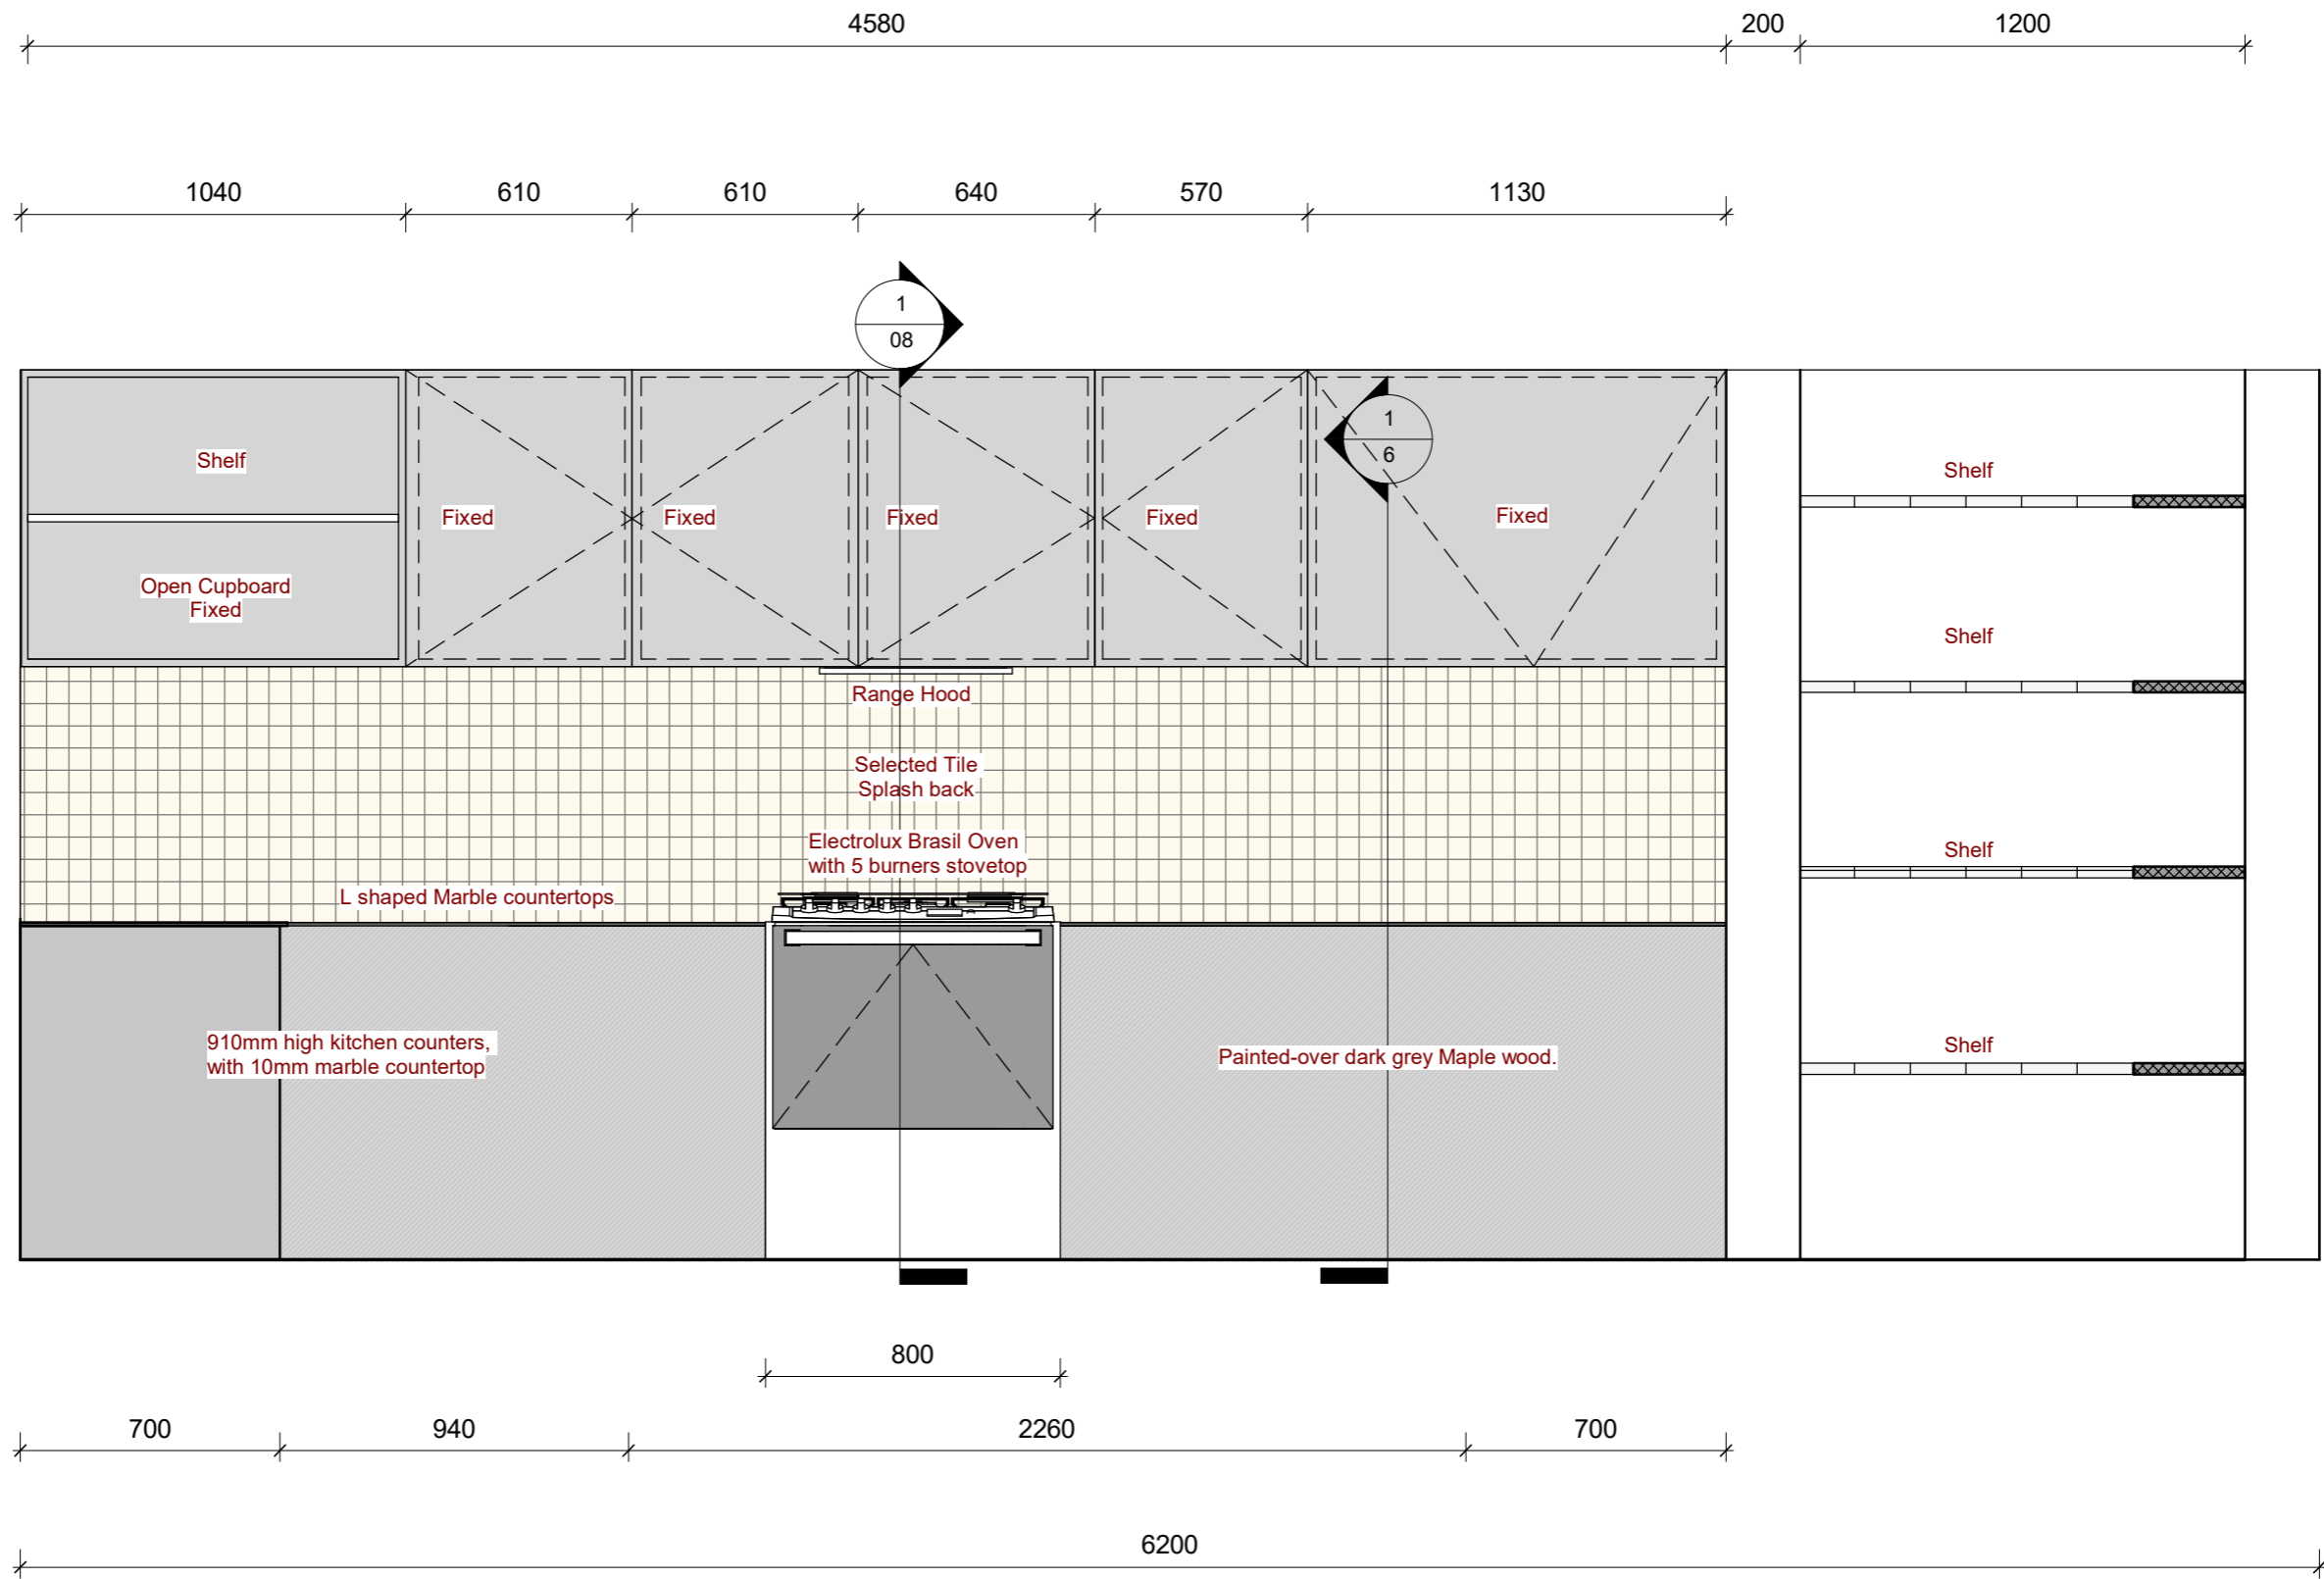

1 a
1 : 20

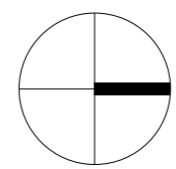

Sheet No.
04
Scale
1 : 20


House Remodel
Enter address here
Elevation a

Nawal


Drawn by: Author
Date

PRELIMINARY

Project
Number
[A0] 31/05/2022 3:27:28 PM

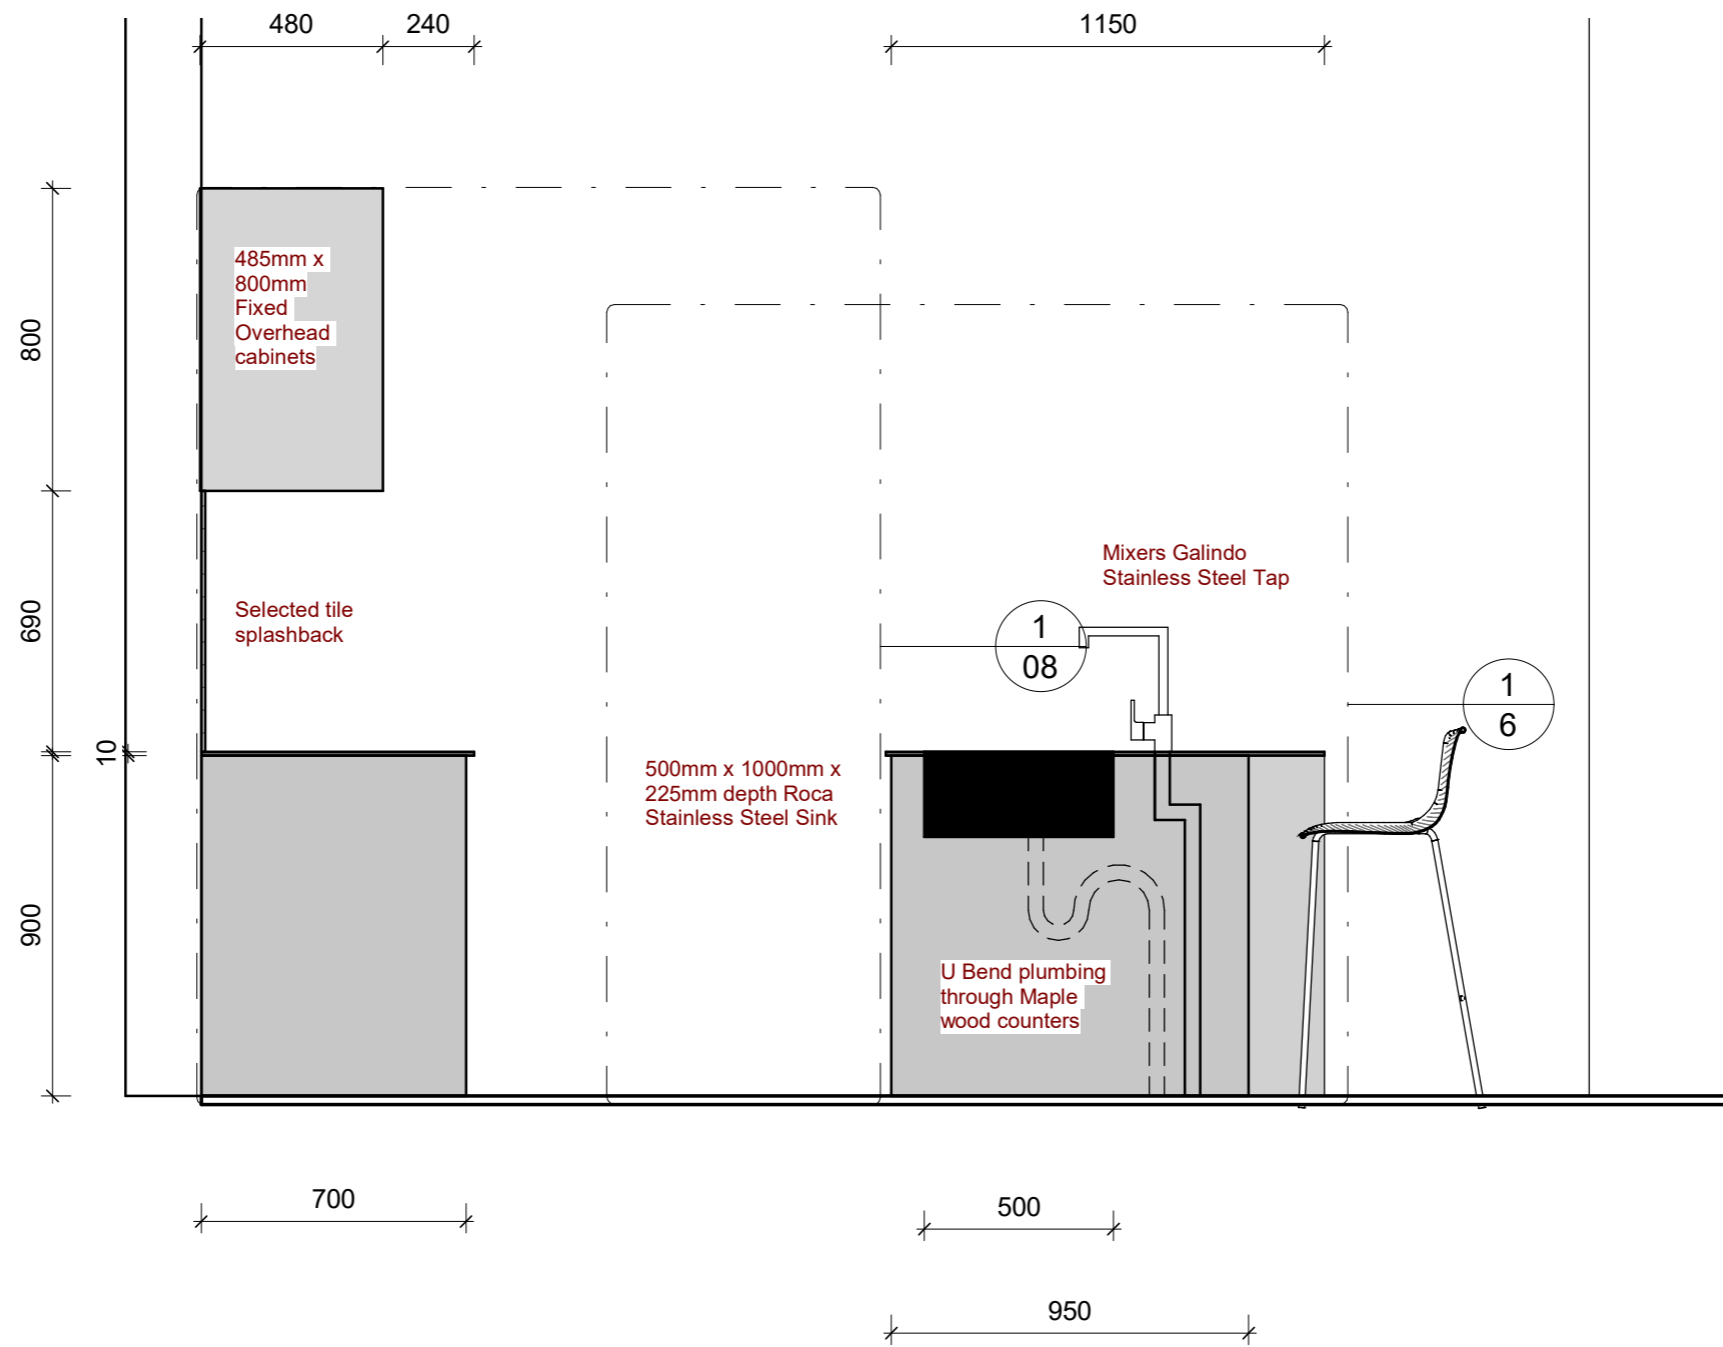

1 **b**
1 : 20

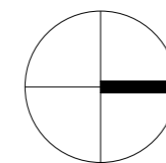

Sheet No.
05
Scale
1 : 20

House Remodel
Enter address here
elevation b


Nawal

Drawn by: Author
Date

PRELIMINARY

Project
Number
[A0] 31/05/2022 3:27:28 PM


910
2060
470
530
530
500

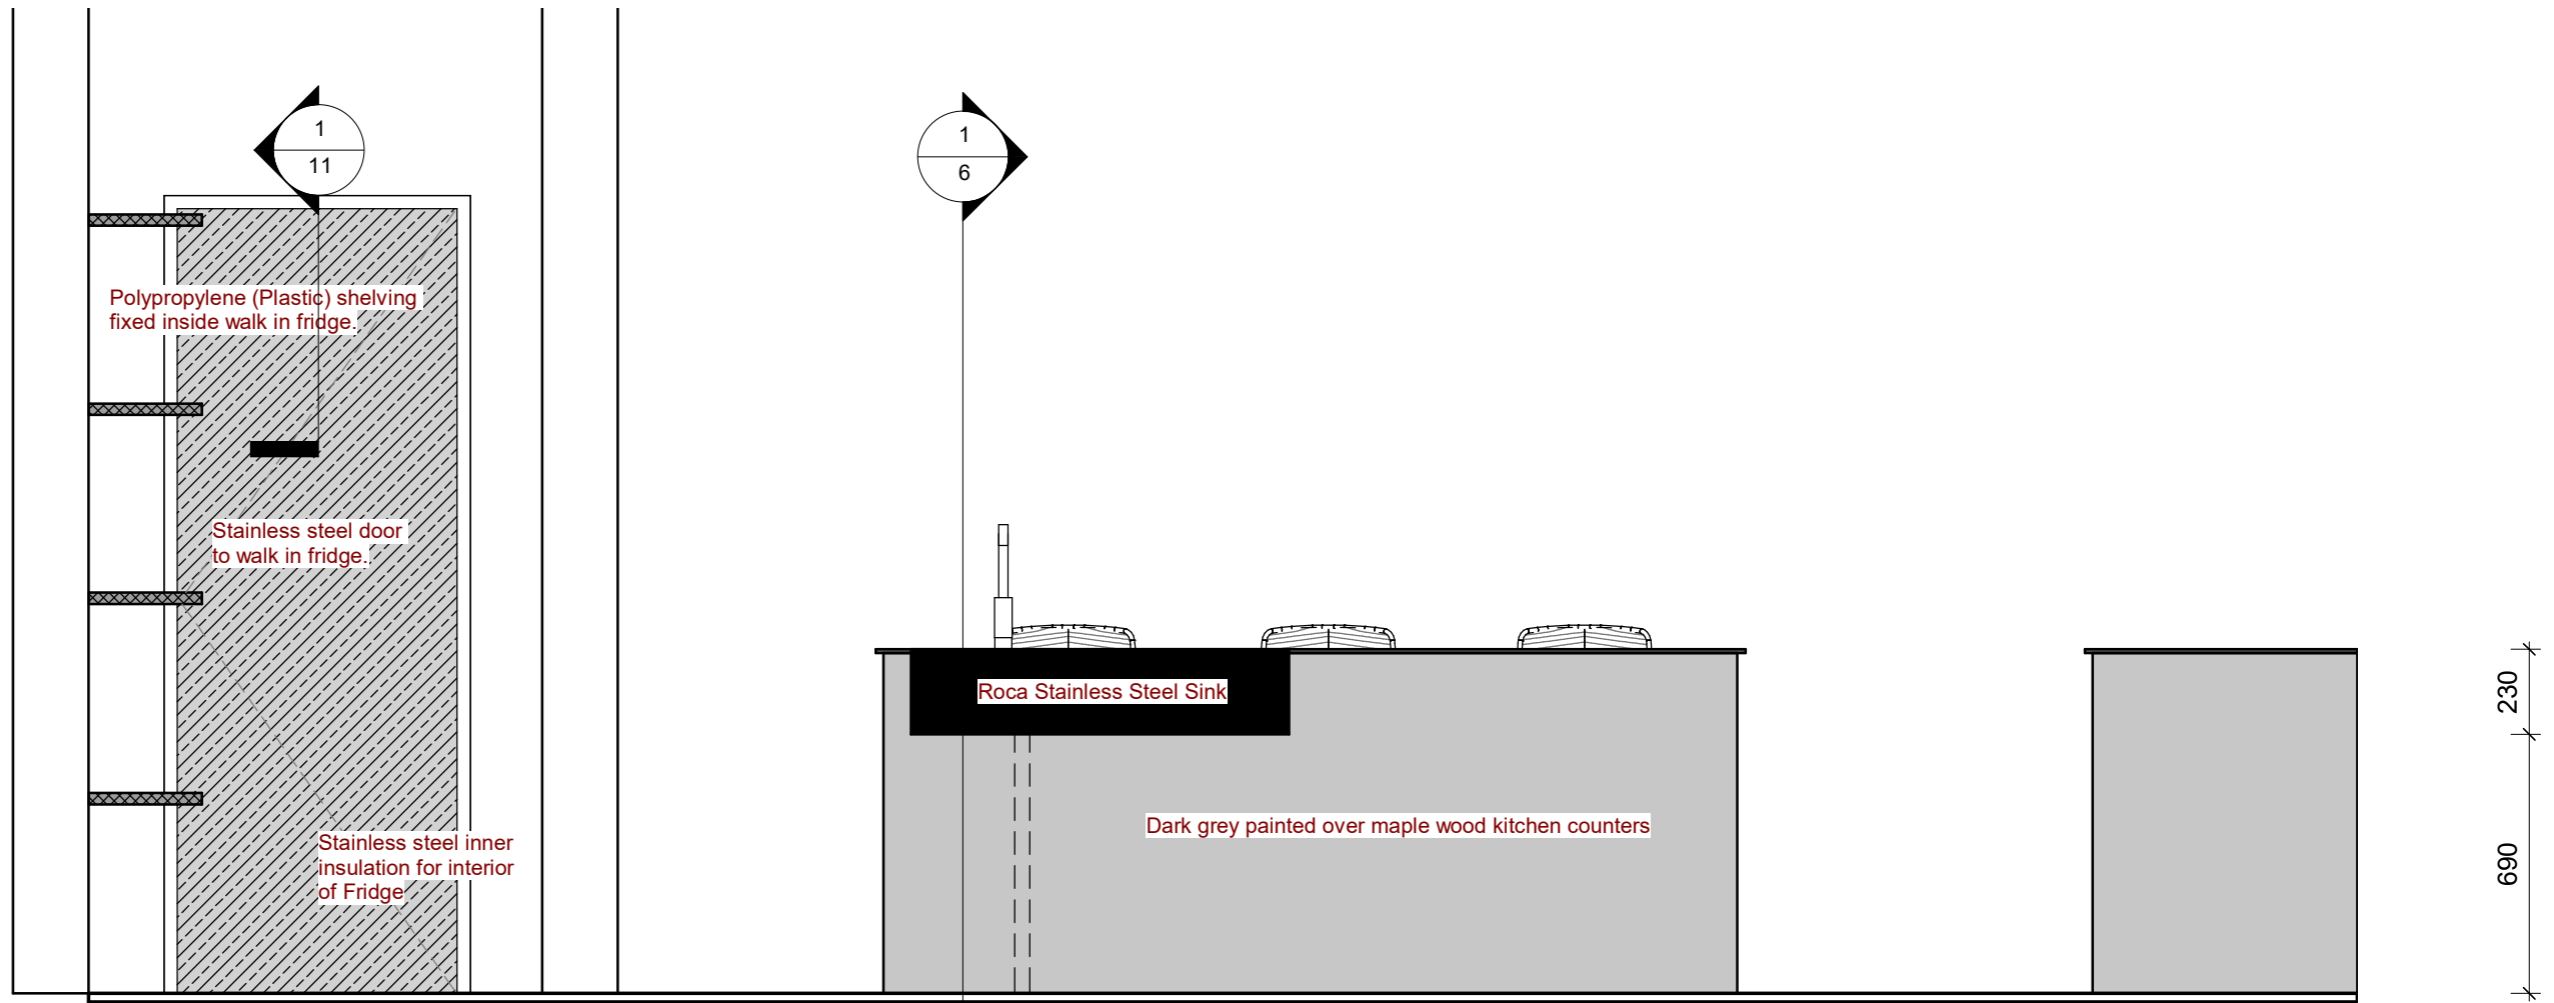

230
690

300
1200
1000
20 2260 20
700

1 **C**
1 : 20

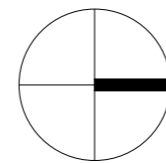

Sheet No.
06
Scale
1 : 20

House Remodel
Enter address here
elevation c


Nawal

Drawn by: Author
Date

PRELIMINARY

Project Number
[A0] 31/05/2022 3:27:29 PM

200 950

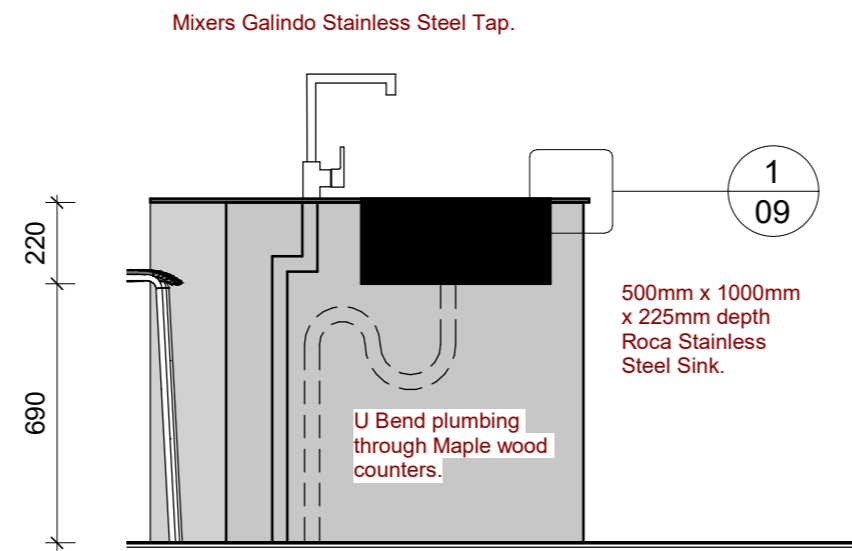


1 Section 1
1 : 20

Sheet No.
6
Scale
1 : 20


House Remodel
Enter address here
Section 1

Drawn by: Nawal
Date Makani
PRELIMINARY

Project
Number
[A0] 31/05/2022 3:27:30 PM

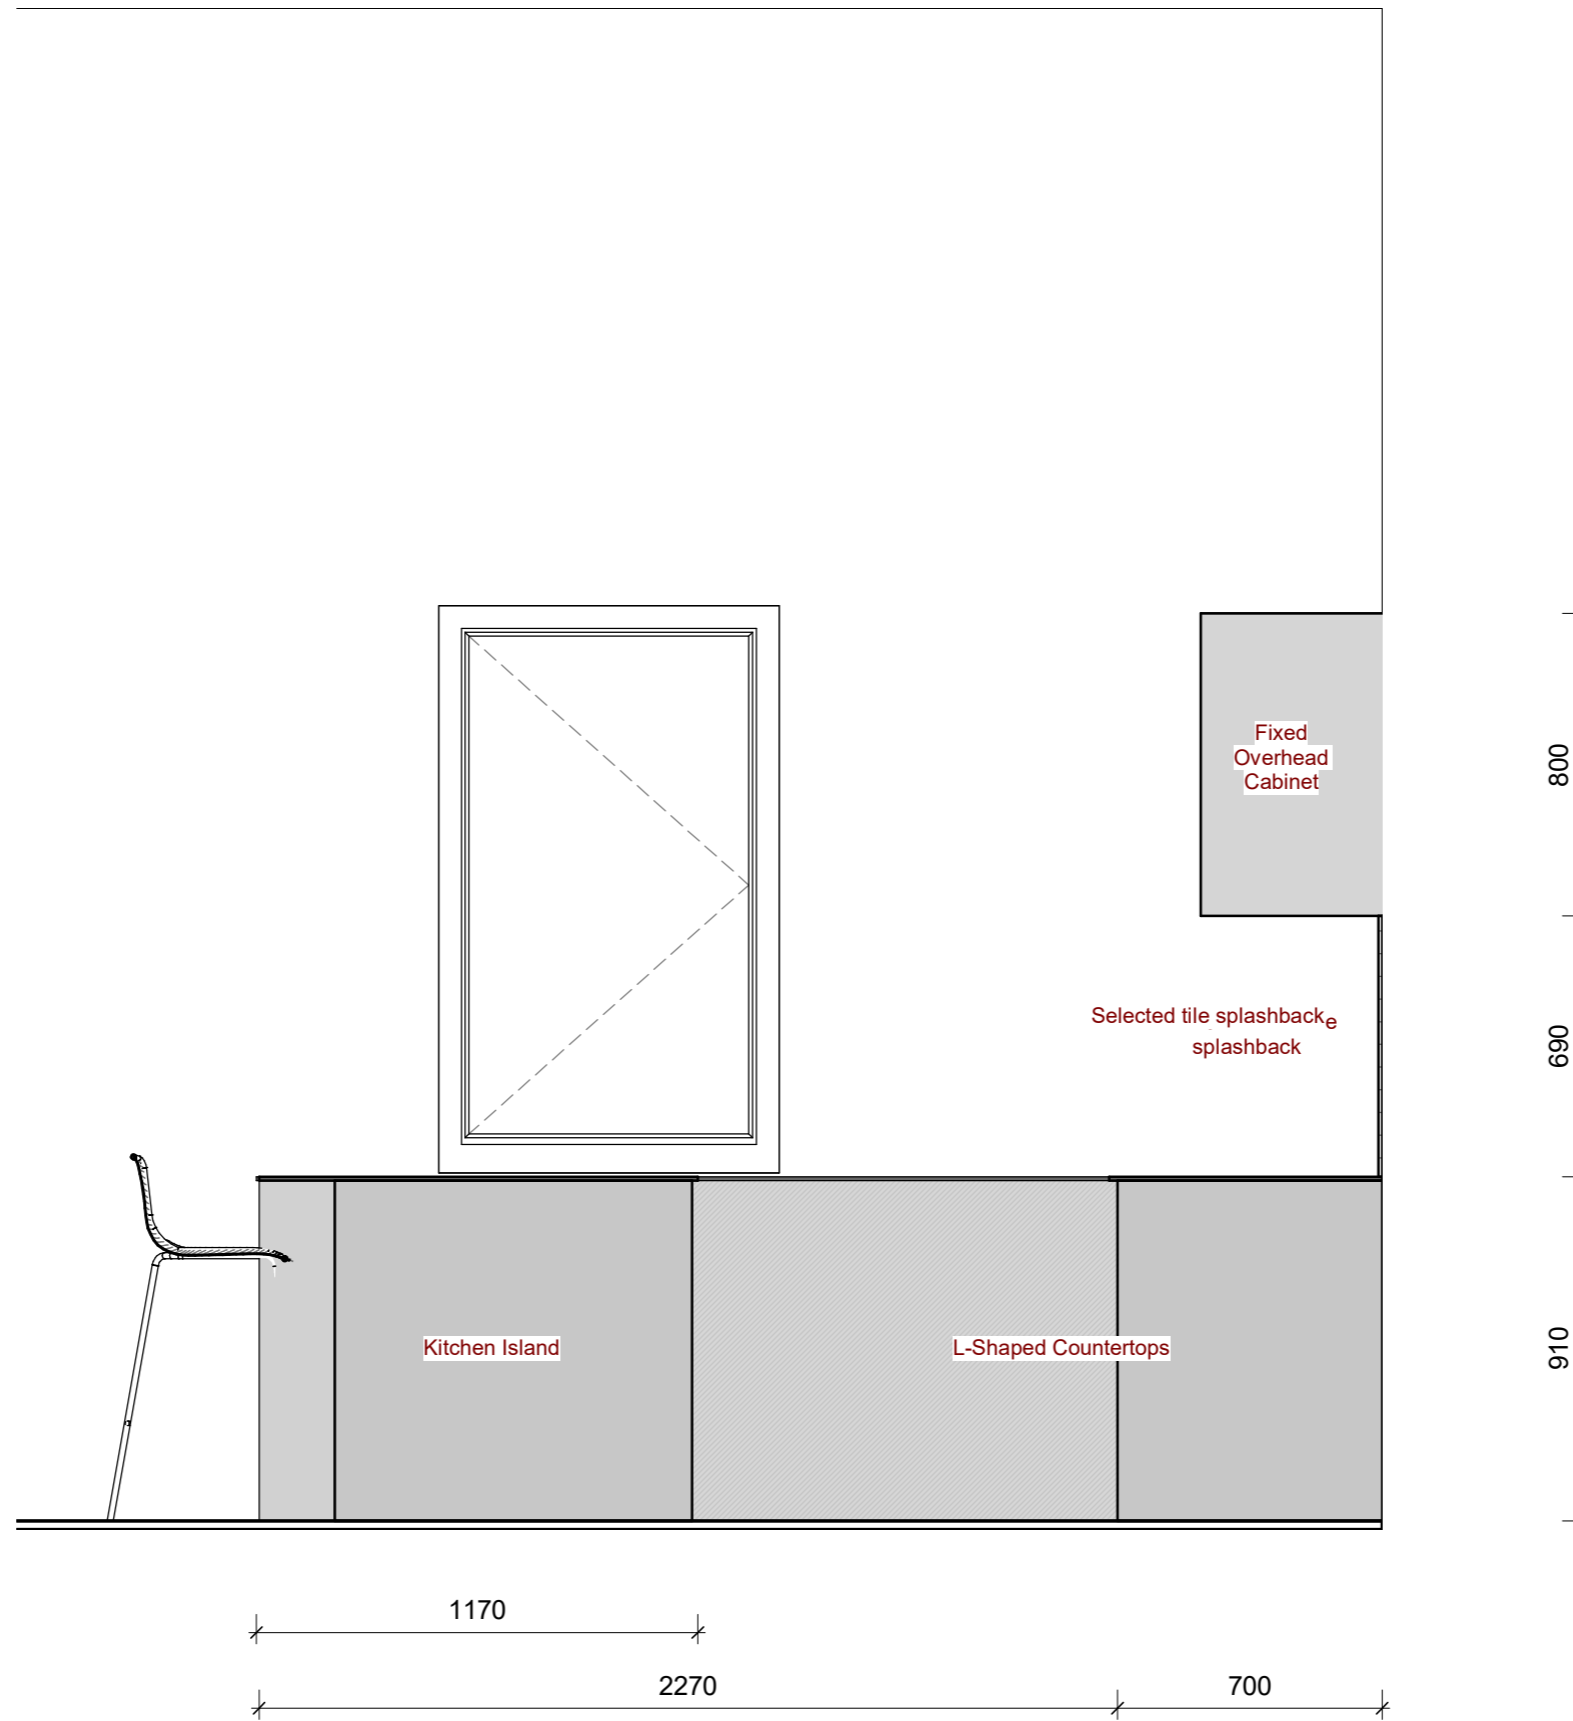

1 d
1 : 20

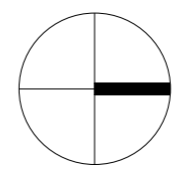


Sheet No.
07
Scale
1 : 20


House Remodel Nawal
Enter address here
elevation d

Drawn by: Author
Date
PRELIMINARY

Project Number
[A0] 31/05/2022 3:27:30 PM

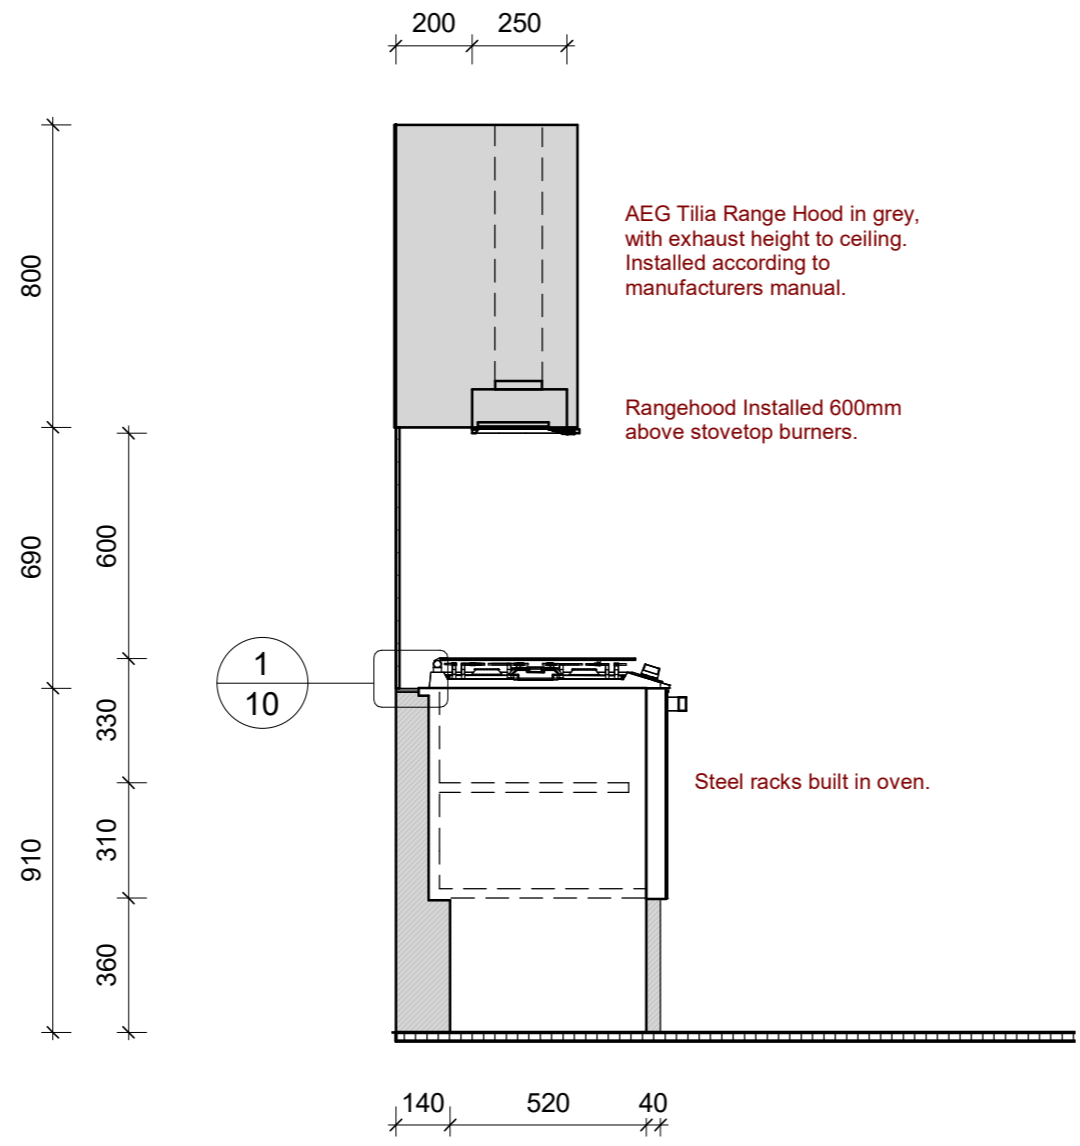

1 Section 2
1 : 20

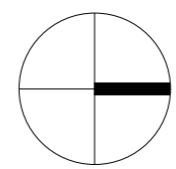


Sheet No.
08
Scale
1 : 20

House Remodel **Nawal**
Enter address here
section 2

Drawn by: Author
Date
PRELIMINARY


Project
Number
[A0] 31/05/2022 3:27:30 PM

Kitchen Sink 5mm higher edge ontop of kitchen benchtop.

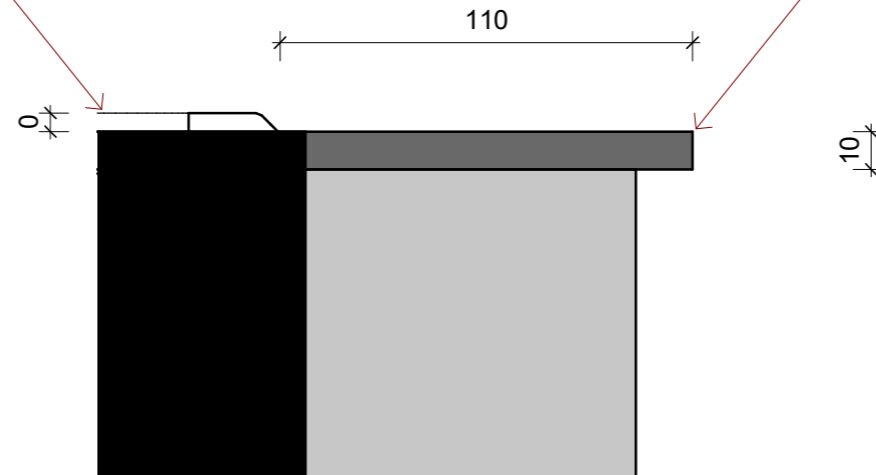

Marble Benchtop fixed onto kitchen island with slight overhang. Silicone sealant where edges intersect.

1 Section 1 - Callout 1
1 : 2

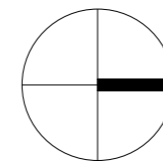


Sheet No.
09
Scale
1 : 2


House Remodel **Nawal**
Enter address here
Detail 1

Drawn by: Author
Date
PRELIMINARY

Project
Number
[A0] 31/05/2022 3:27:31 PM

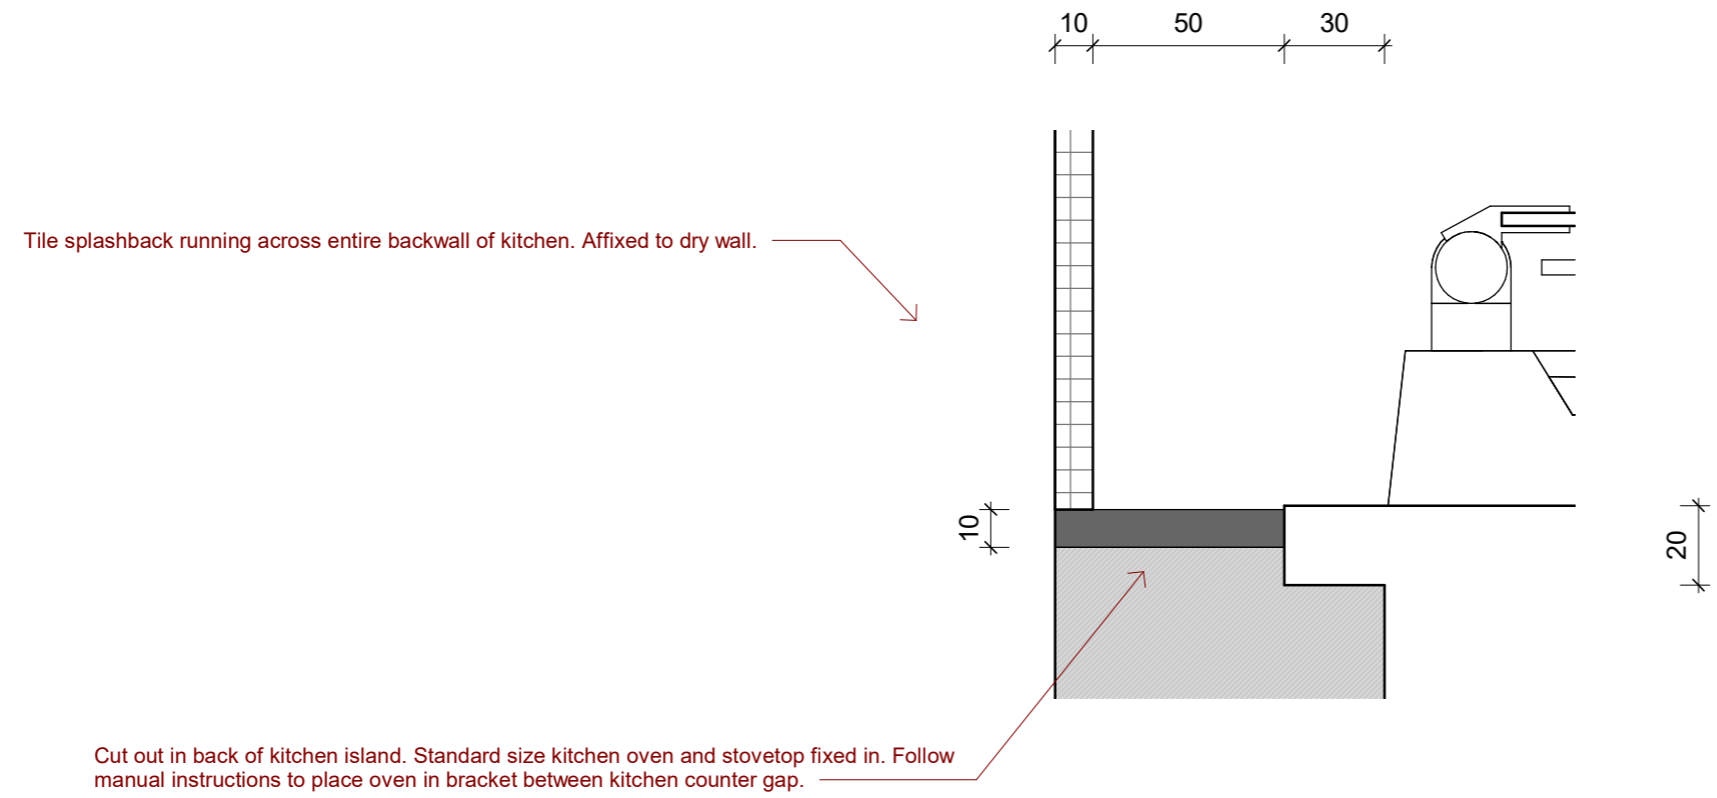

1 Section 2 - Callout 1
1 : 2

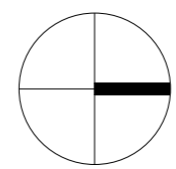

Sheet No.
10
Scale
1 : 2

House Remodel **Nawal**
Enter address here
Detail 2


Drawn by: Author
Date
PRELIMINARY



Built in Shelves




Built in Shelves

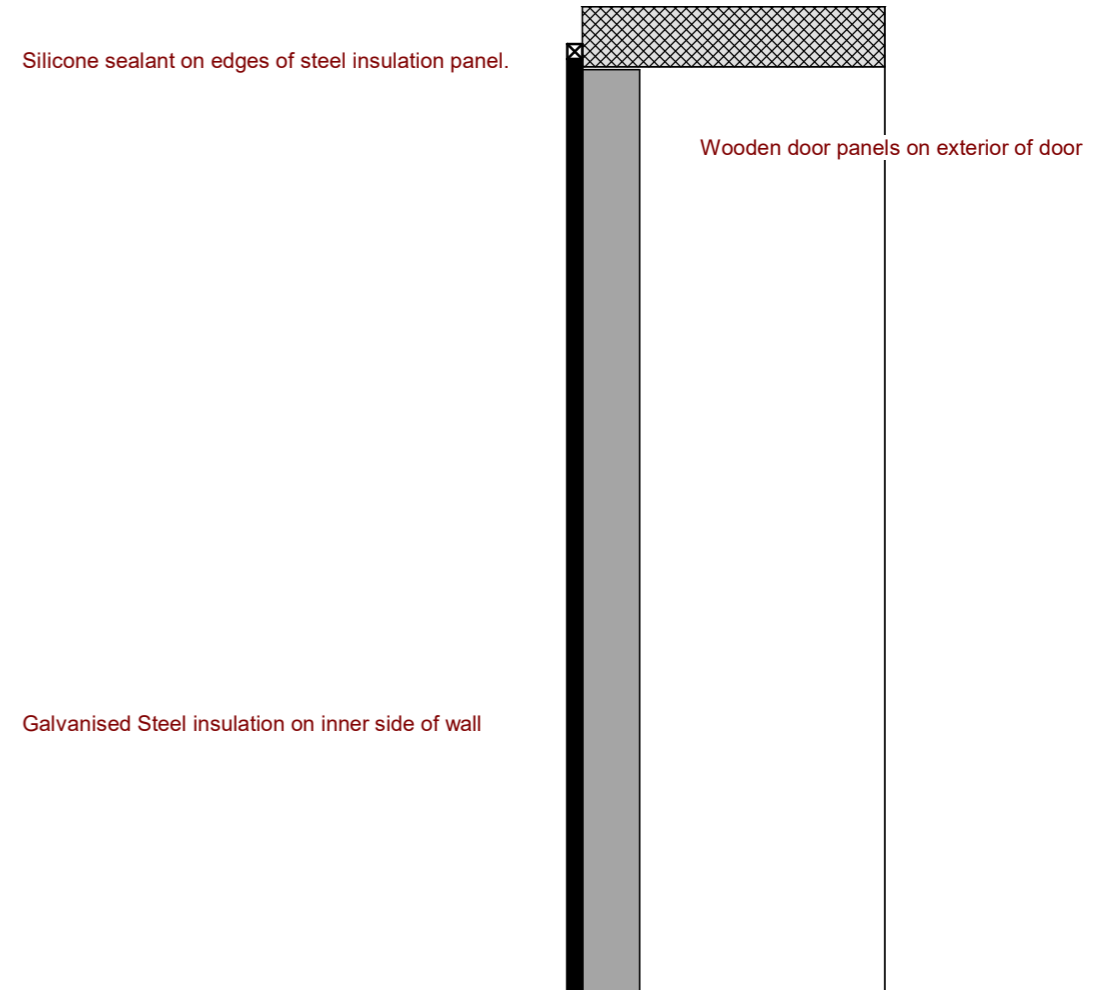

1 Fridge Door Detail

1 : 5

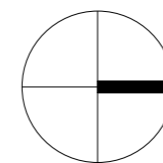


Sheet No.
11
Scale
1 : 5


House Remodel Nawal
Enter address here
Fridge Door

Drawn by: Author
Date
PRELIMINARY

Project
Number
[A0] 31/05/2022 3:27:32 PM

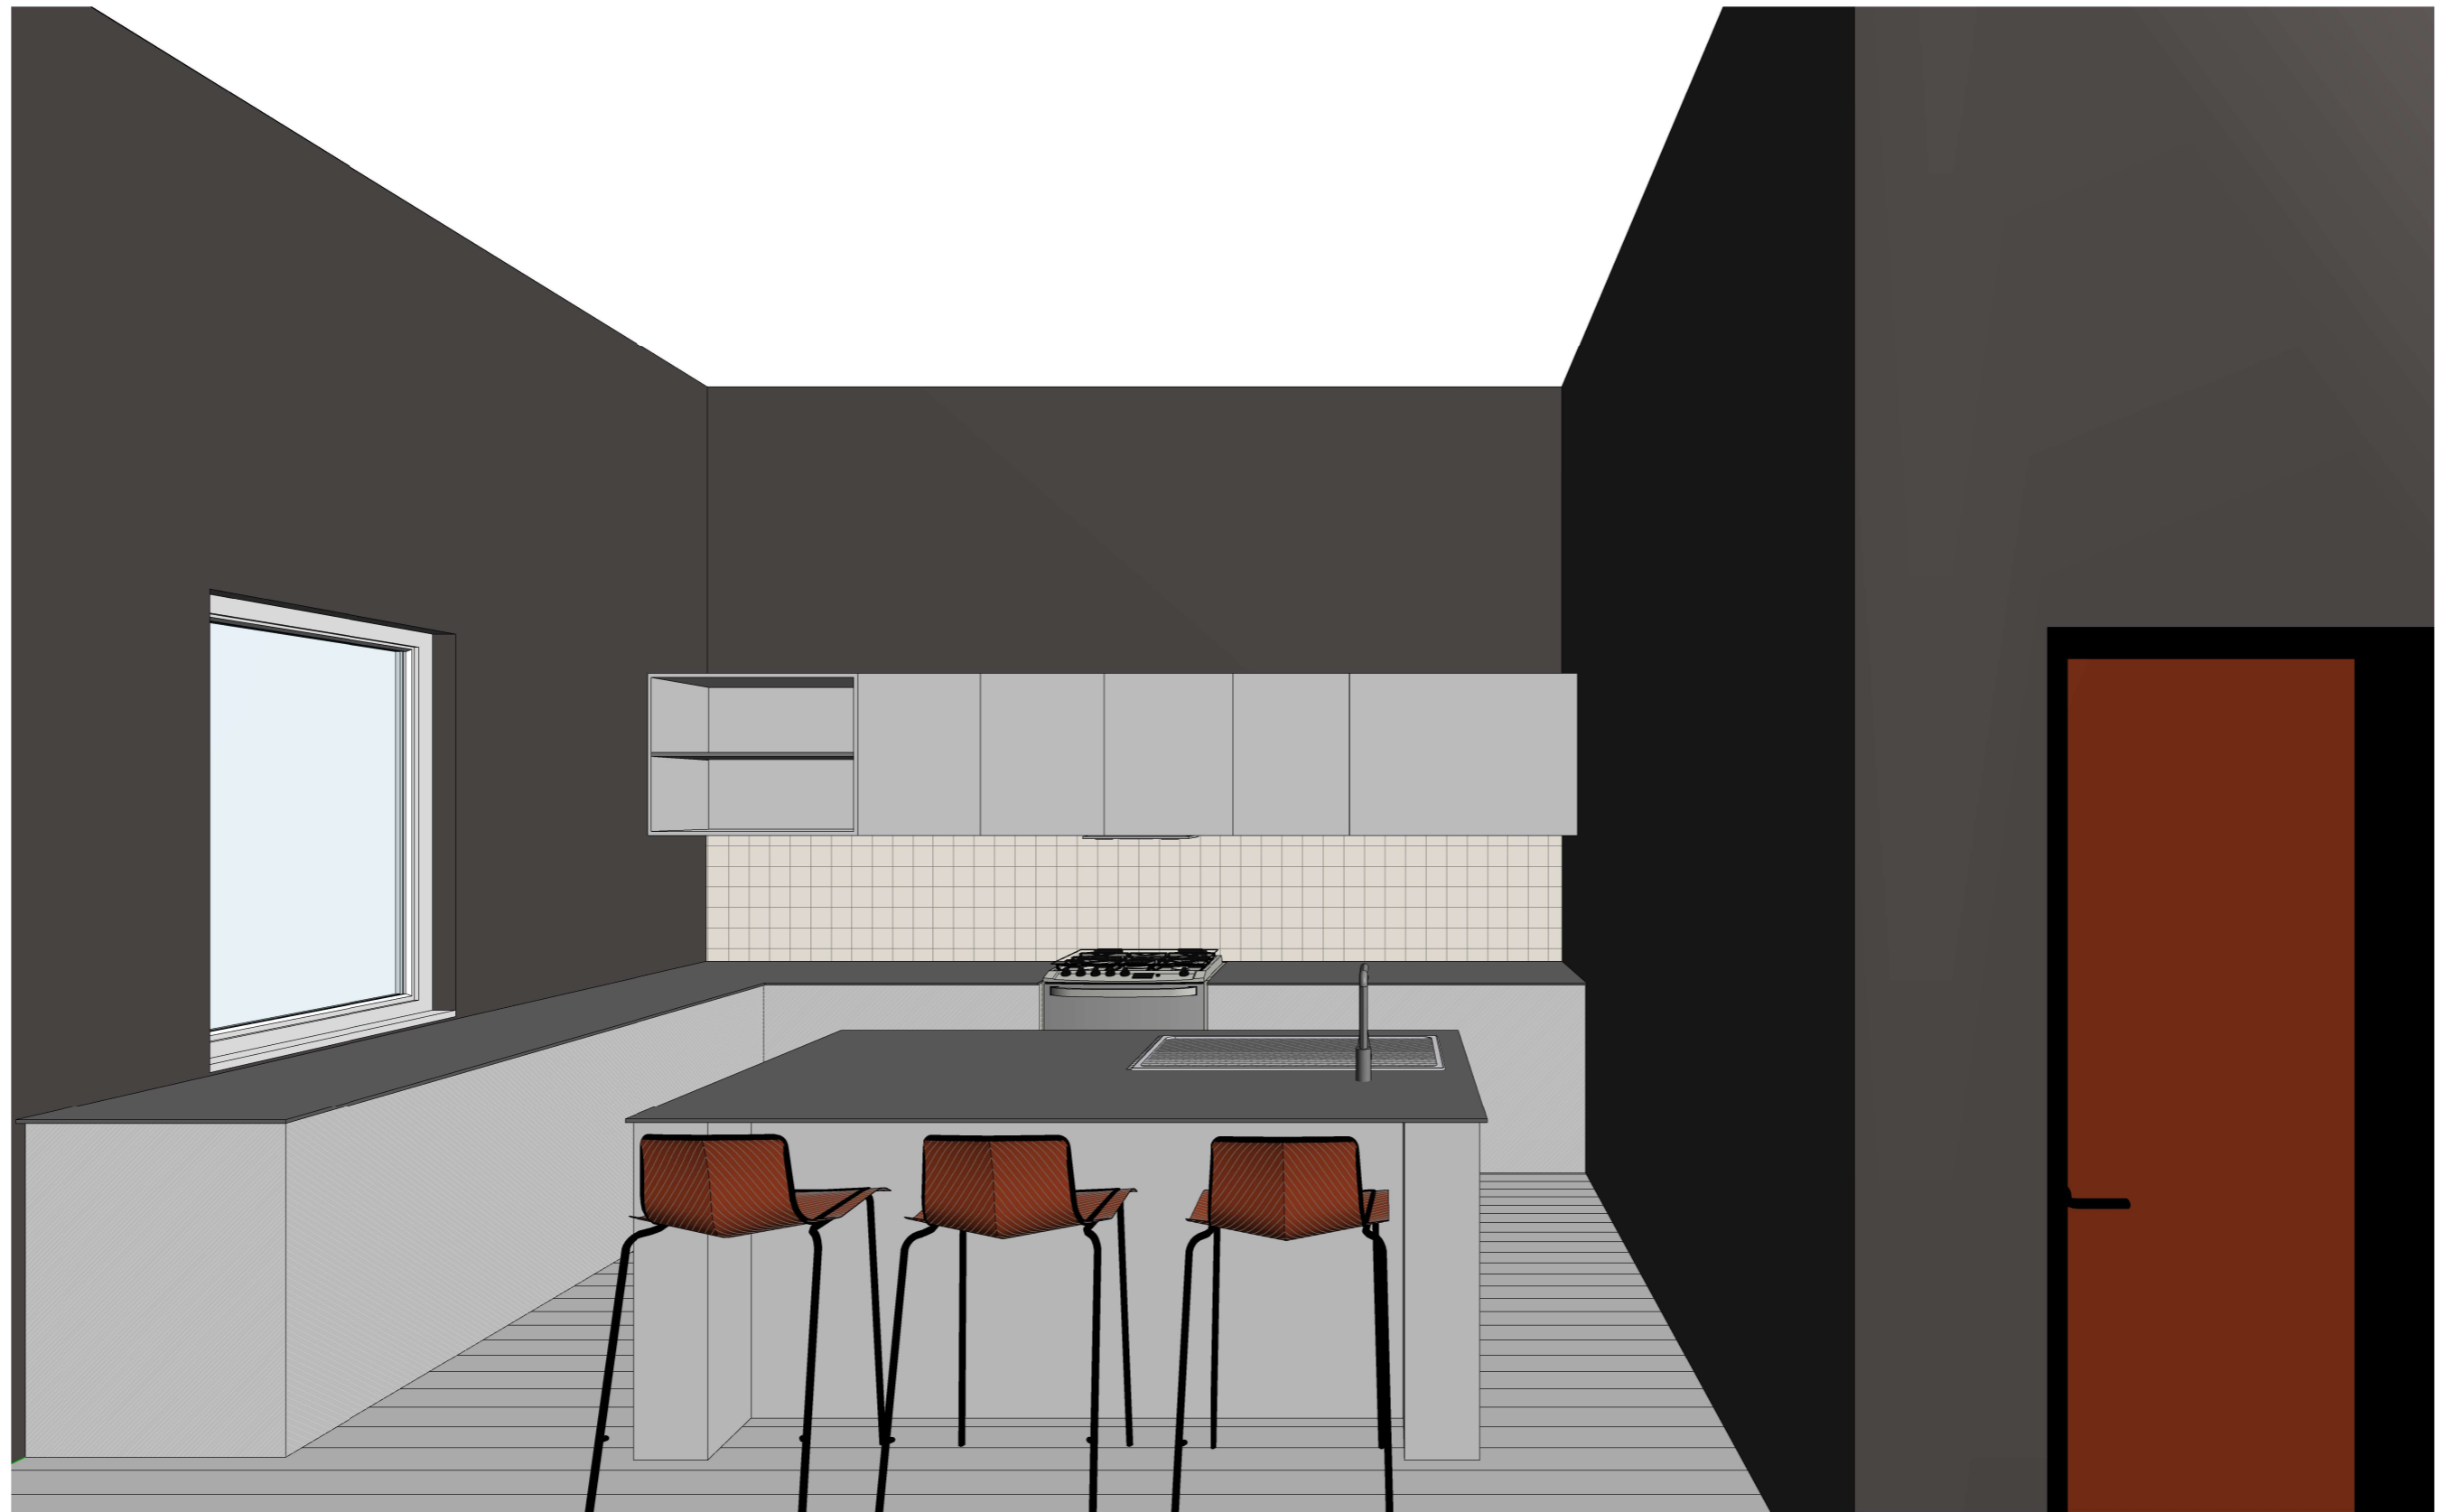

1 3D View 1

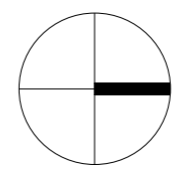

Sheet No.
12
Scale

House Remodel
Enter address here
3D View 1

Nawal


Drawn by: Author
Date

PRELIMINARY

Project
Number
[A0] 31/05/2022 3:27:35 PM



1 3D View 2

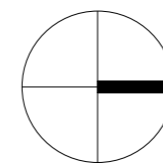

Sheet No.
13
Scale


House Remodel
Enter address here
3D View 2

Nawal


Drawn by: Author
Date

PRELIMINARY

Project
Number
[A0] 31/05/2022 3:27:39 PM

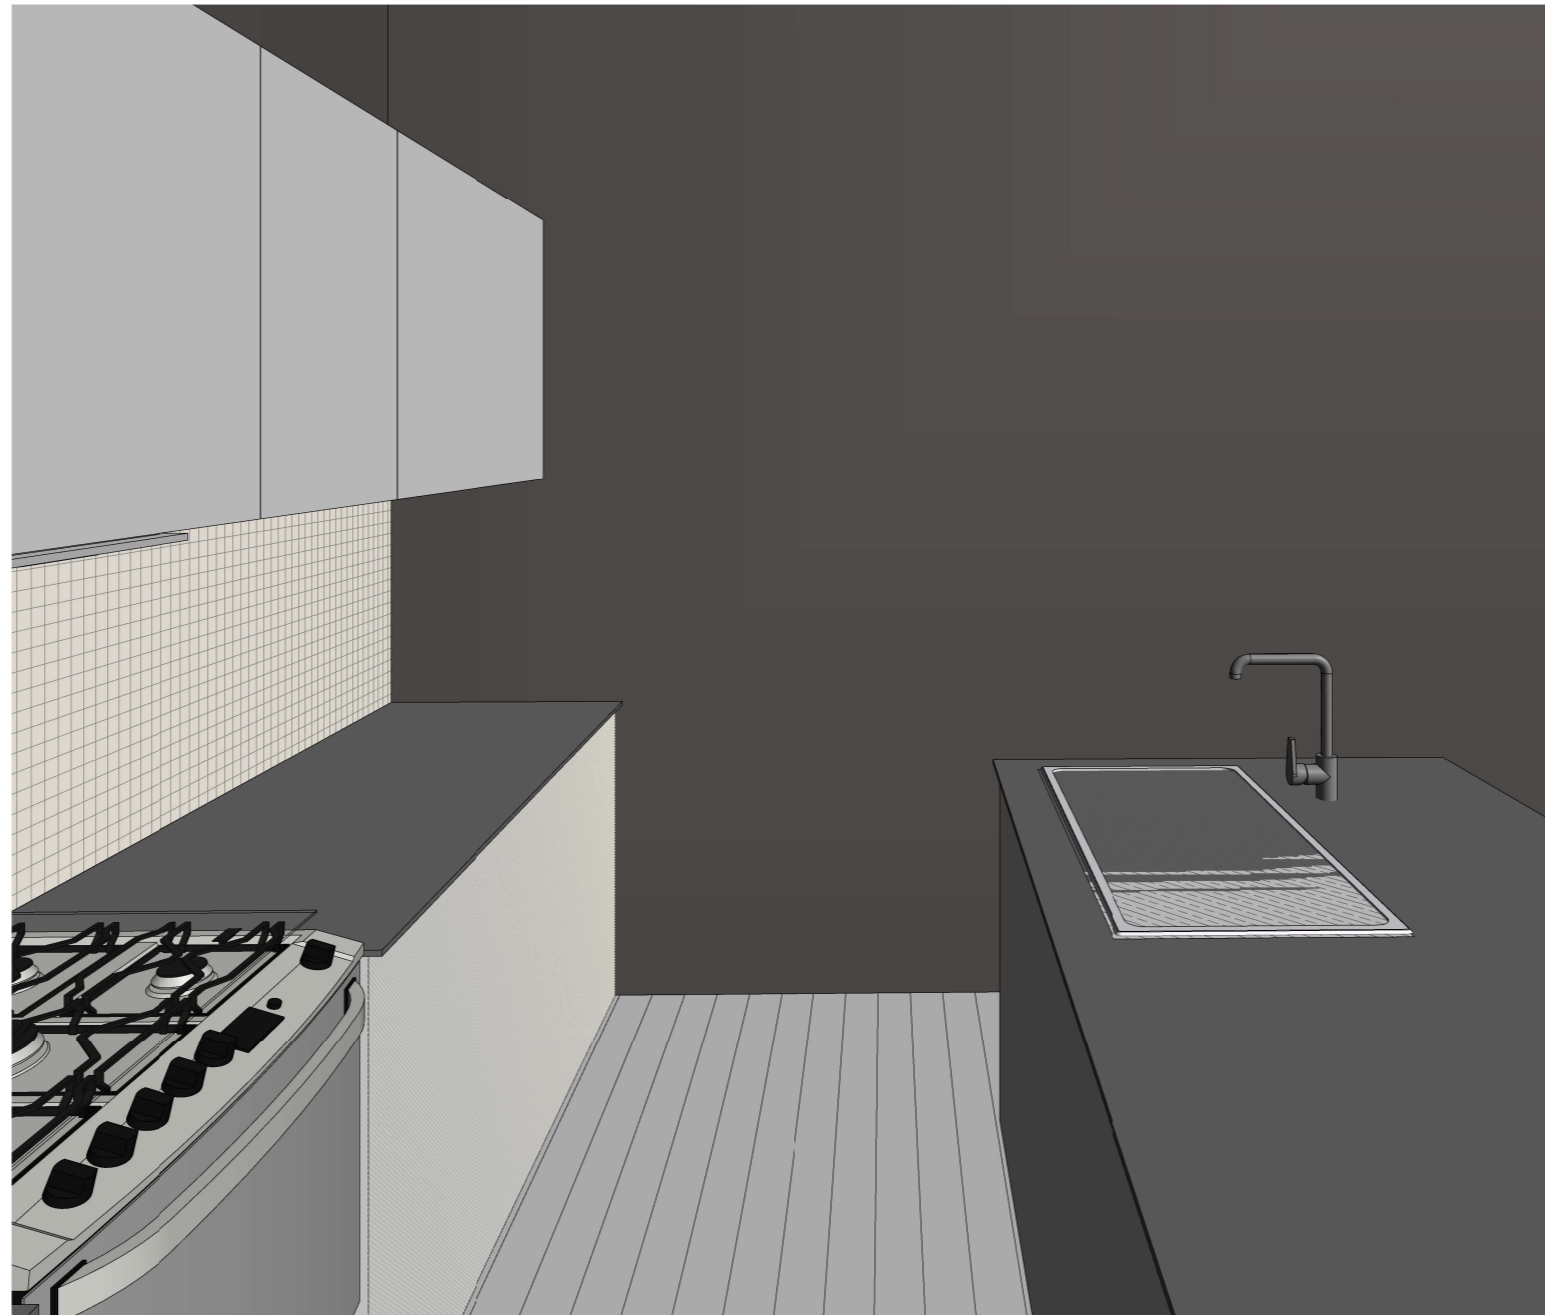

1 3D View 3

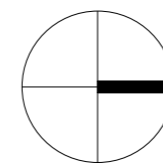

Sheet No.
14
Scale


House Remodel
Enter address here
3D View 3

Nawal

Drawn by: Author
Date


PRELIMINARY

Project
Number
[A0] 31/05/2022 3:27:43 PM

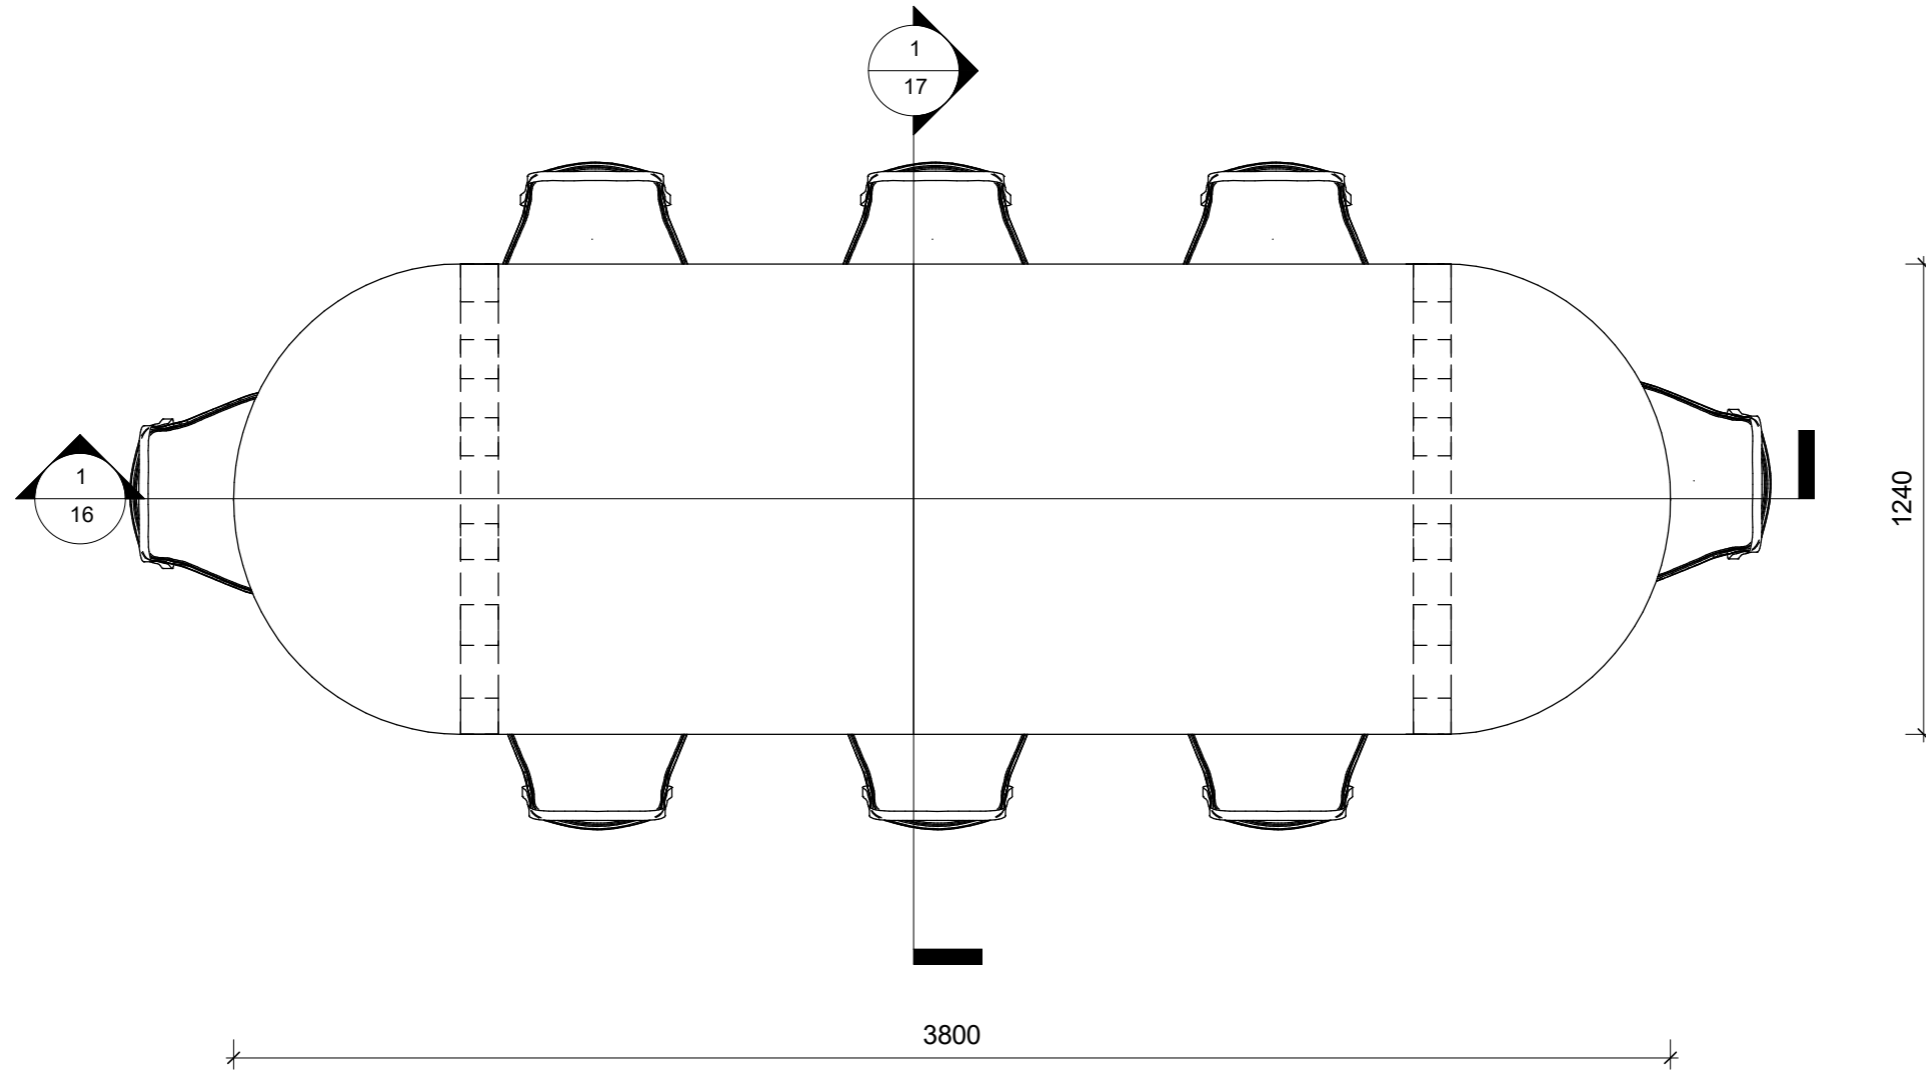

1 Table Plan

1 : 20

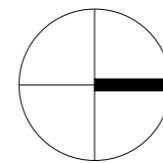

Sheet No.
15
Scale
1 : 20


House Remodel
Enter address here
Table Plan

Nawal


Drawn by: Author
Date

PRELIMINARY

Project
Number
[A0] 31/05/2022 3:27:47 PM

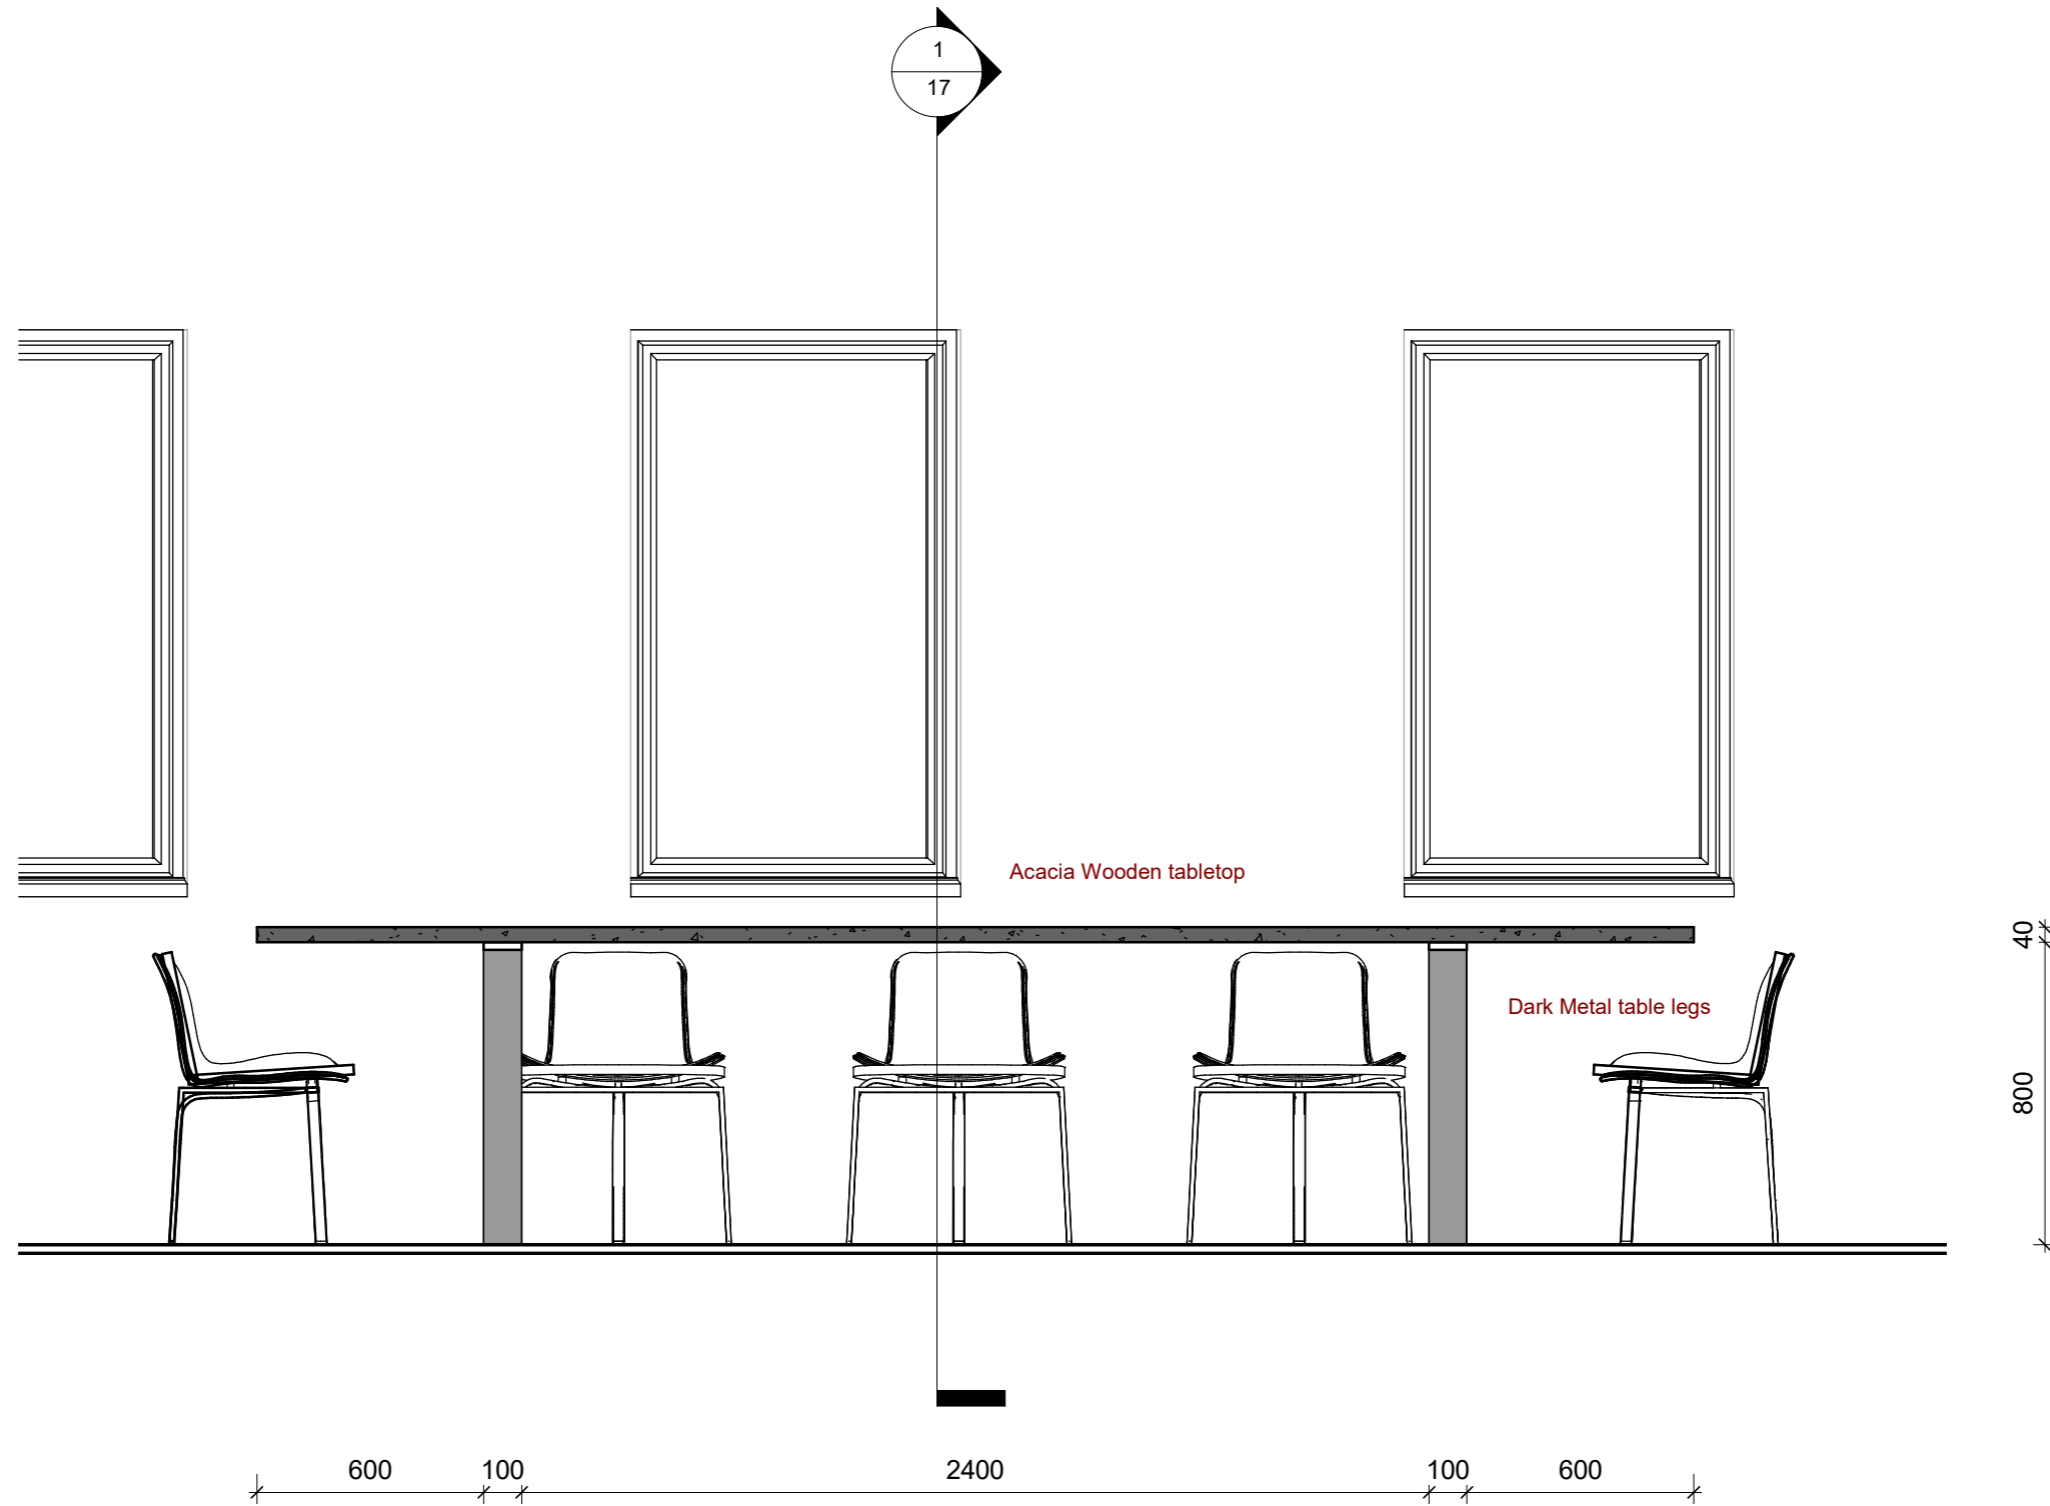

1 Table Elevation
1 : 20

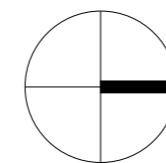

Sheet No.
16
Scale
1 : 20


House Remodel
Enter address here
Elevation

Nawal


Drawn by: Author
Date

PRELIMINARY

Project
Number
[A0] 31/05/2022 3:27:51 PM

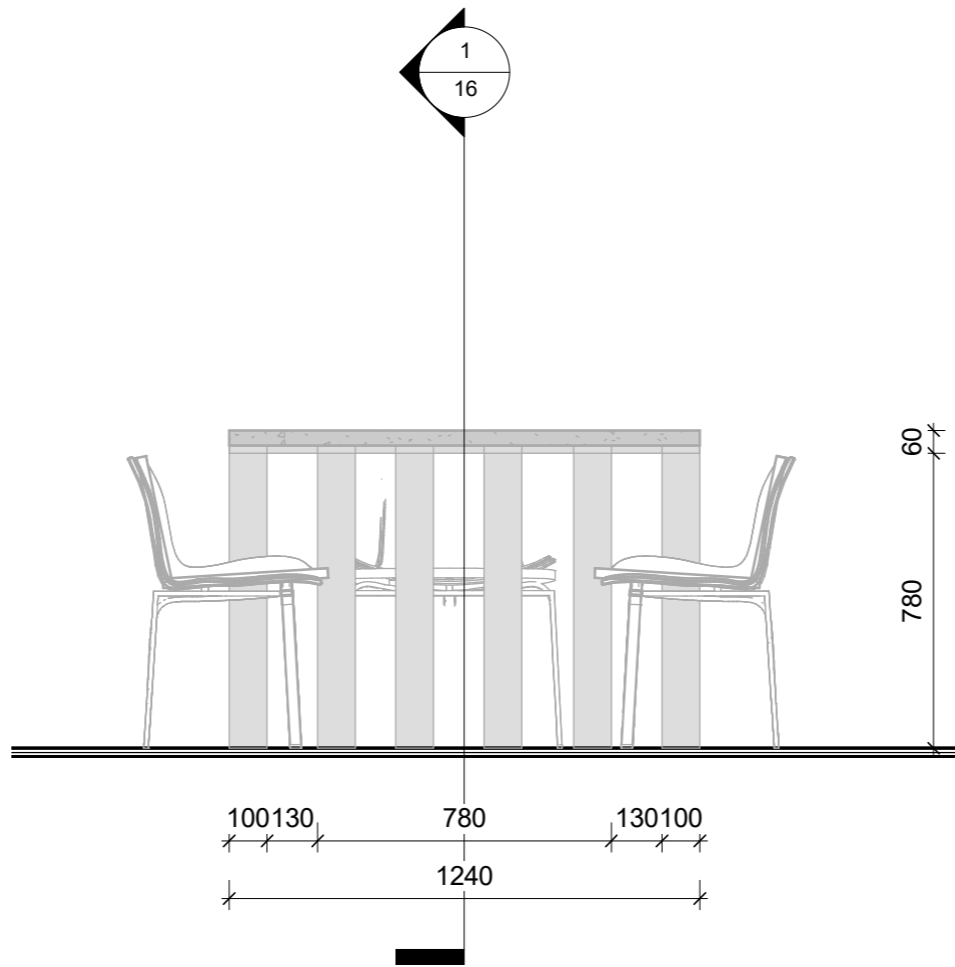

1 Table Section
1 : 20

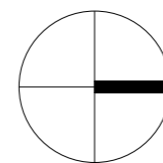


Sheet No.
17
Scale
1 : 20


House Remodel Nawal
Enter address here
Table Section

Drawn by: Author
Date
PRELIMINARY

Project
Number
[A0] 31/05/2022 3:27:55 PM

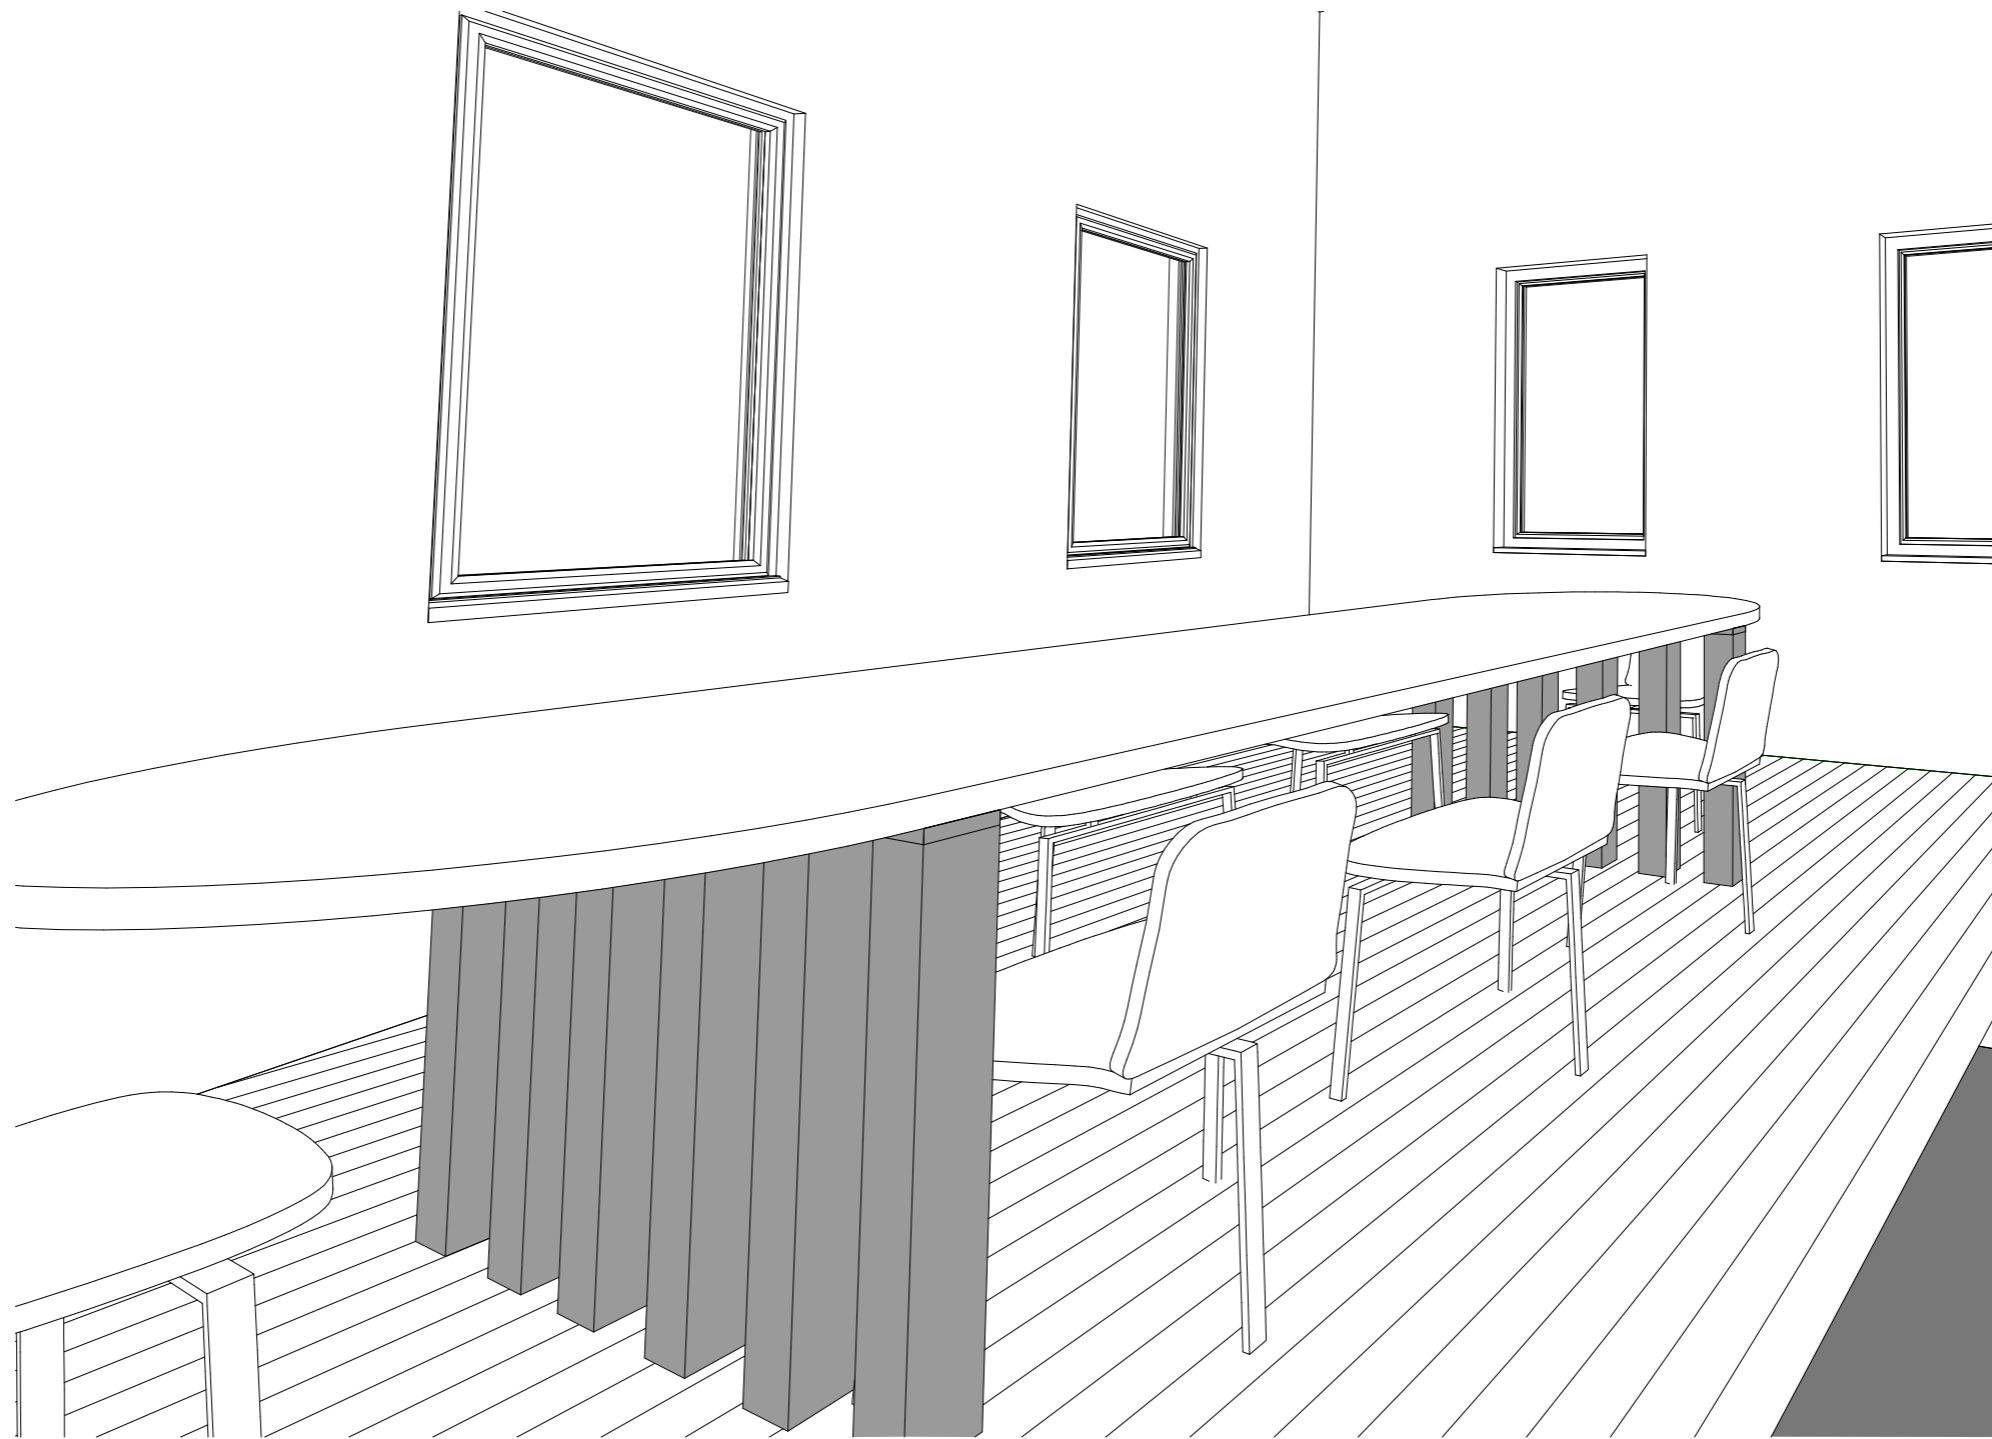

1 3D View 4

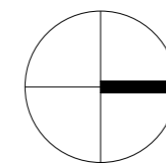

Sheet No.
18
Scale

House Remodel **Nawal**
Enter address here
Table Perspective

Drawn by: Author
Date
PRELIMINARY

Project
Number
[A0] 31/05/2022 3:27:57 PM